



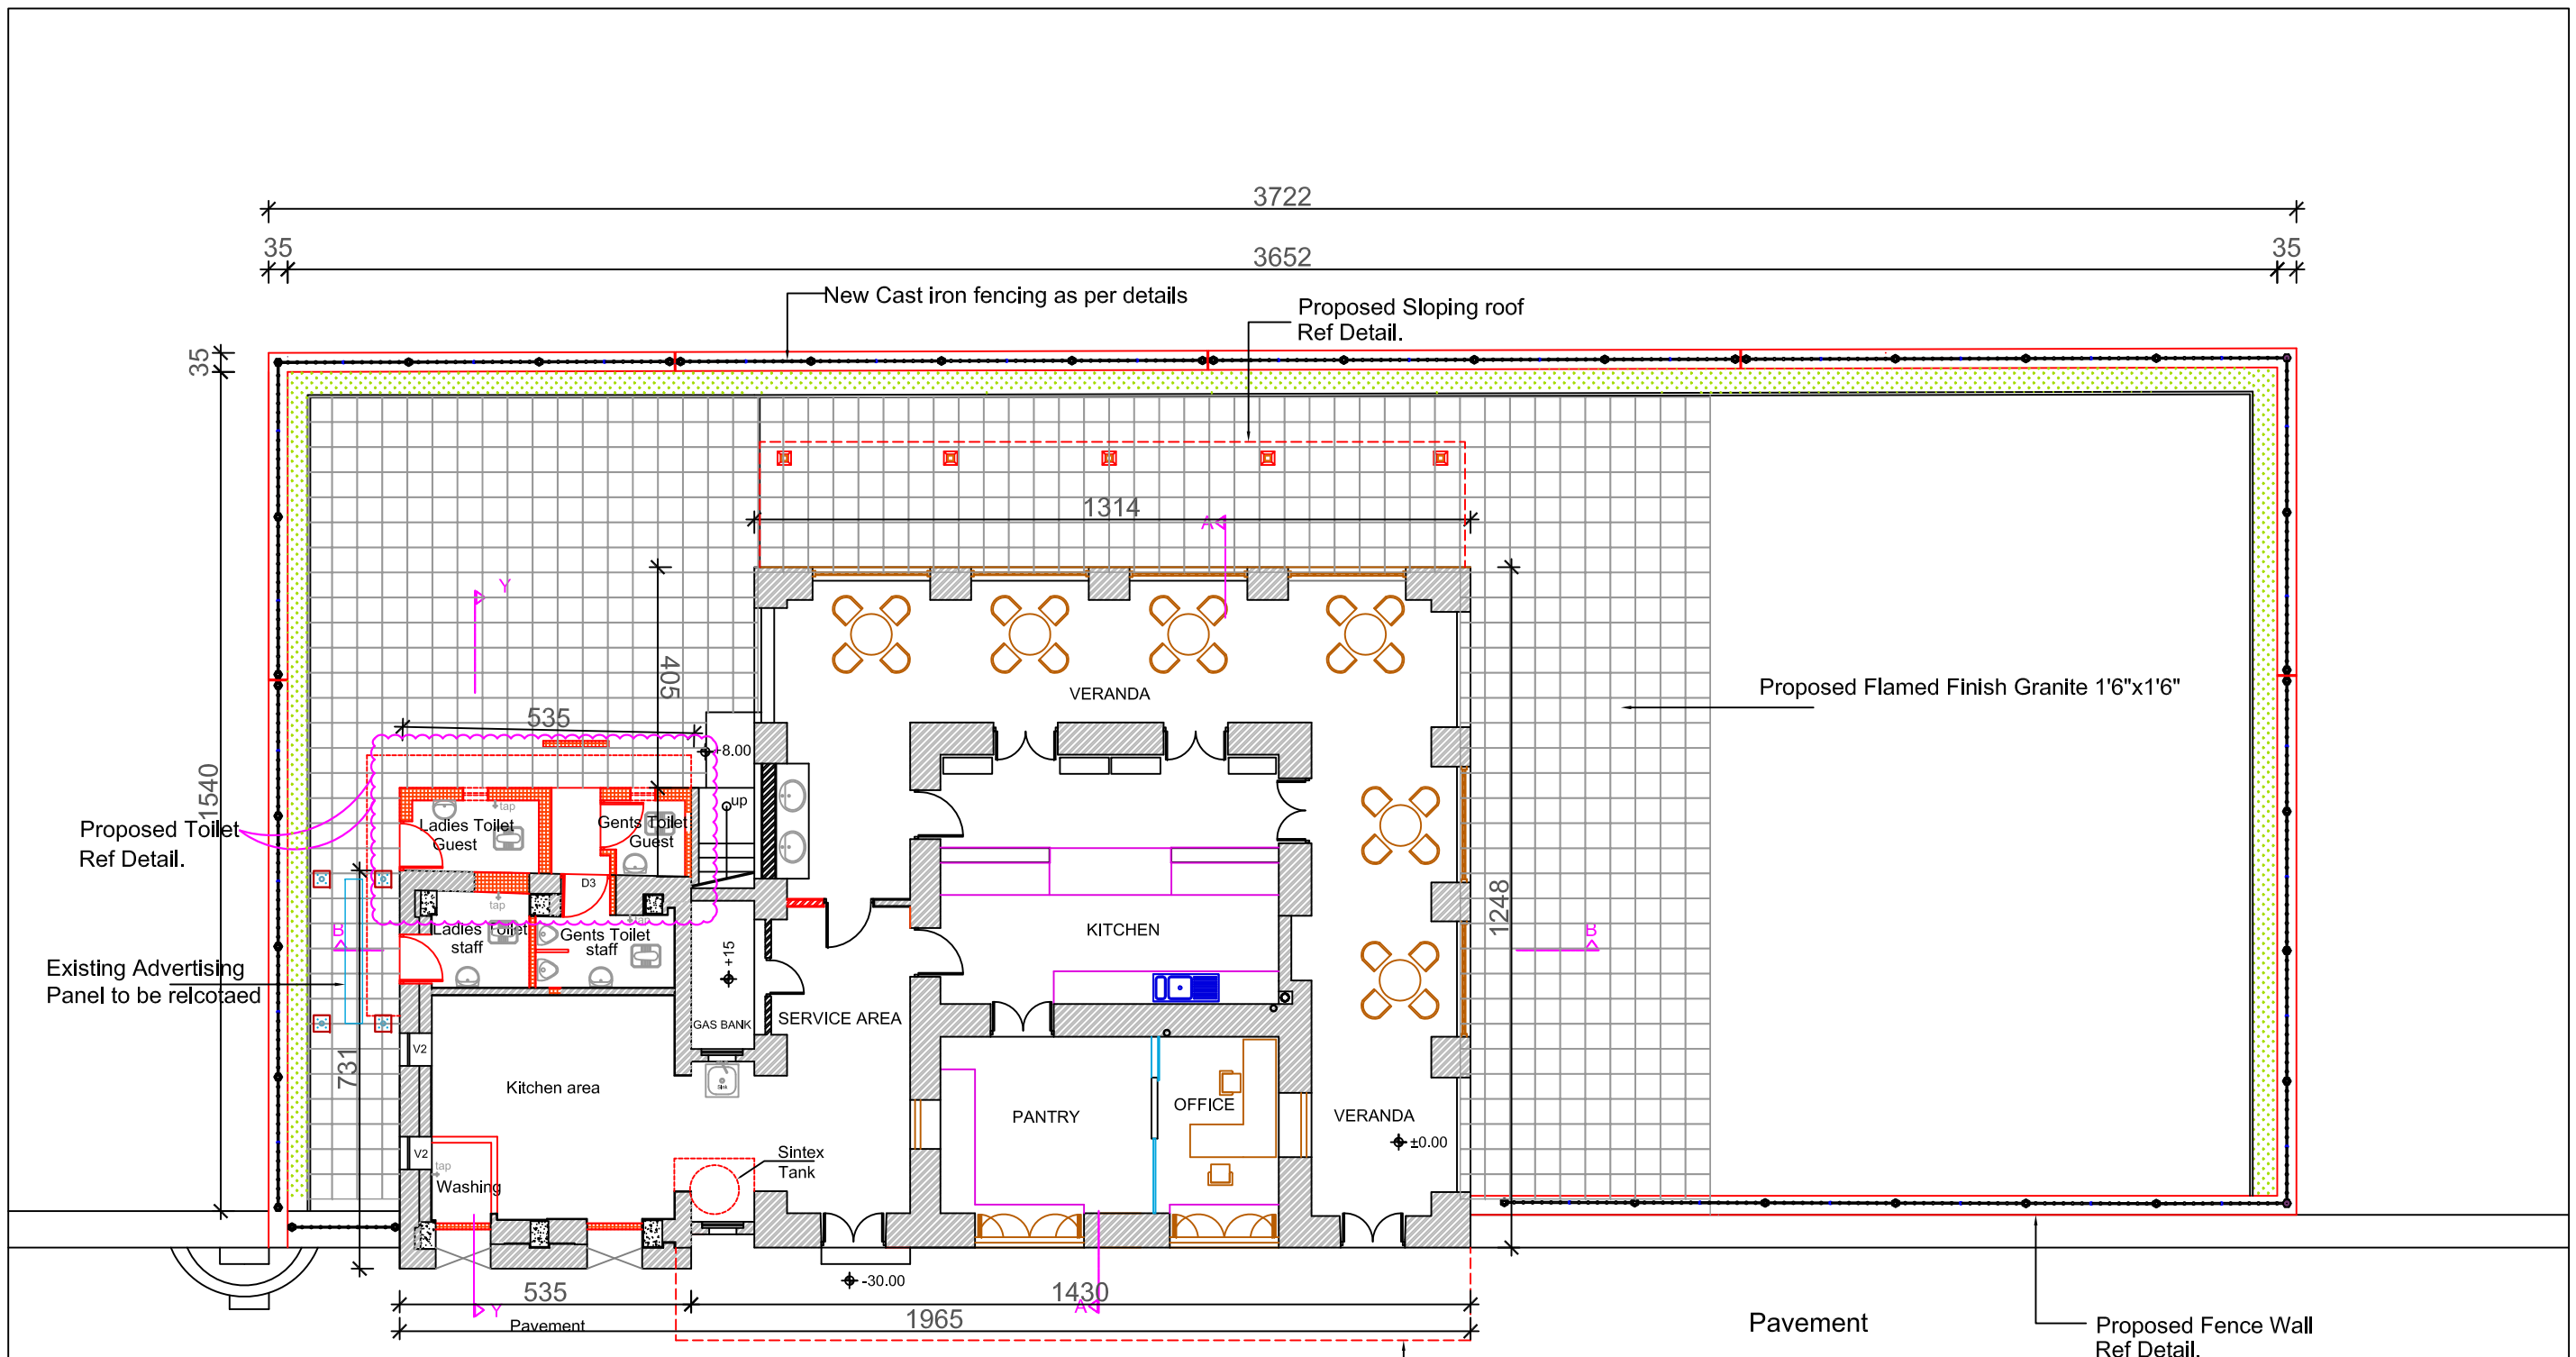

GROUND FLOOR PLAN
Area : 214 sq.m (2304 sq.ft)


Legend:
 PROPOSED
 EXISTING

Project Title: Renovation of Le Cafe Goubert Avenue, Pondicherry - 605 001	Client : Department of Tourism PTDC Limited Puducherry	In coordination : Smart City Development Limited Govt. of Puducherry	Executor: Public Works Department Govt. of Puducherry	DESIGN CONSULTANT : INTACH ,Pondicherry 62 Rue Aurobindo, Pondicherry 605 001		Drawn: Jeyanthi	Checked: Ar.Arul	Scale: 1:125	Drawing Title : Proposed Ground Floor Plan 
						Date: 11.02.2022			
						Dwg. No. IN/LE/GR/101			

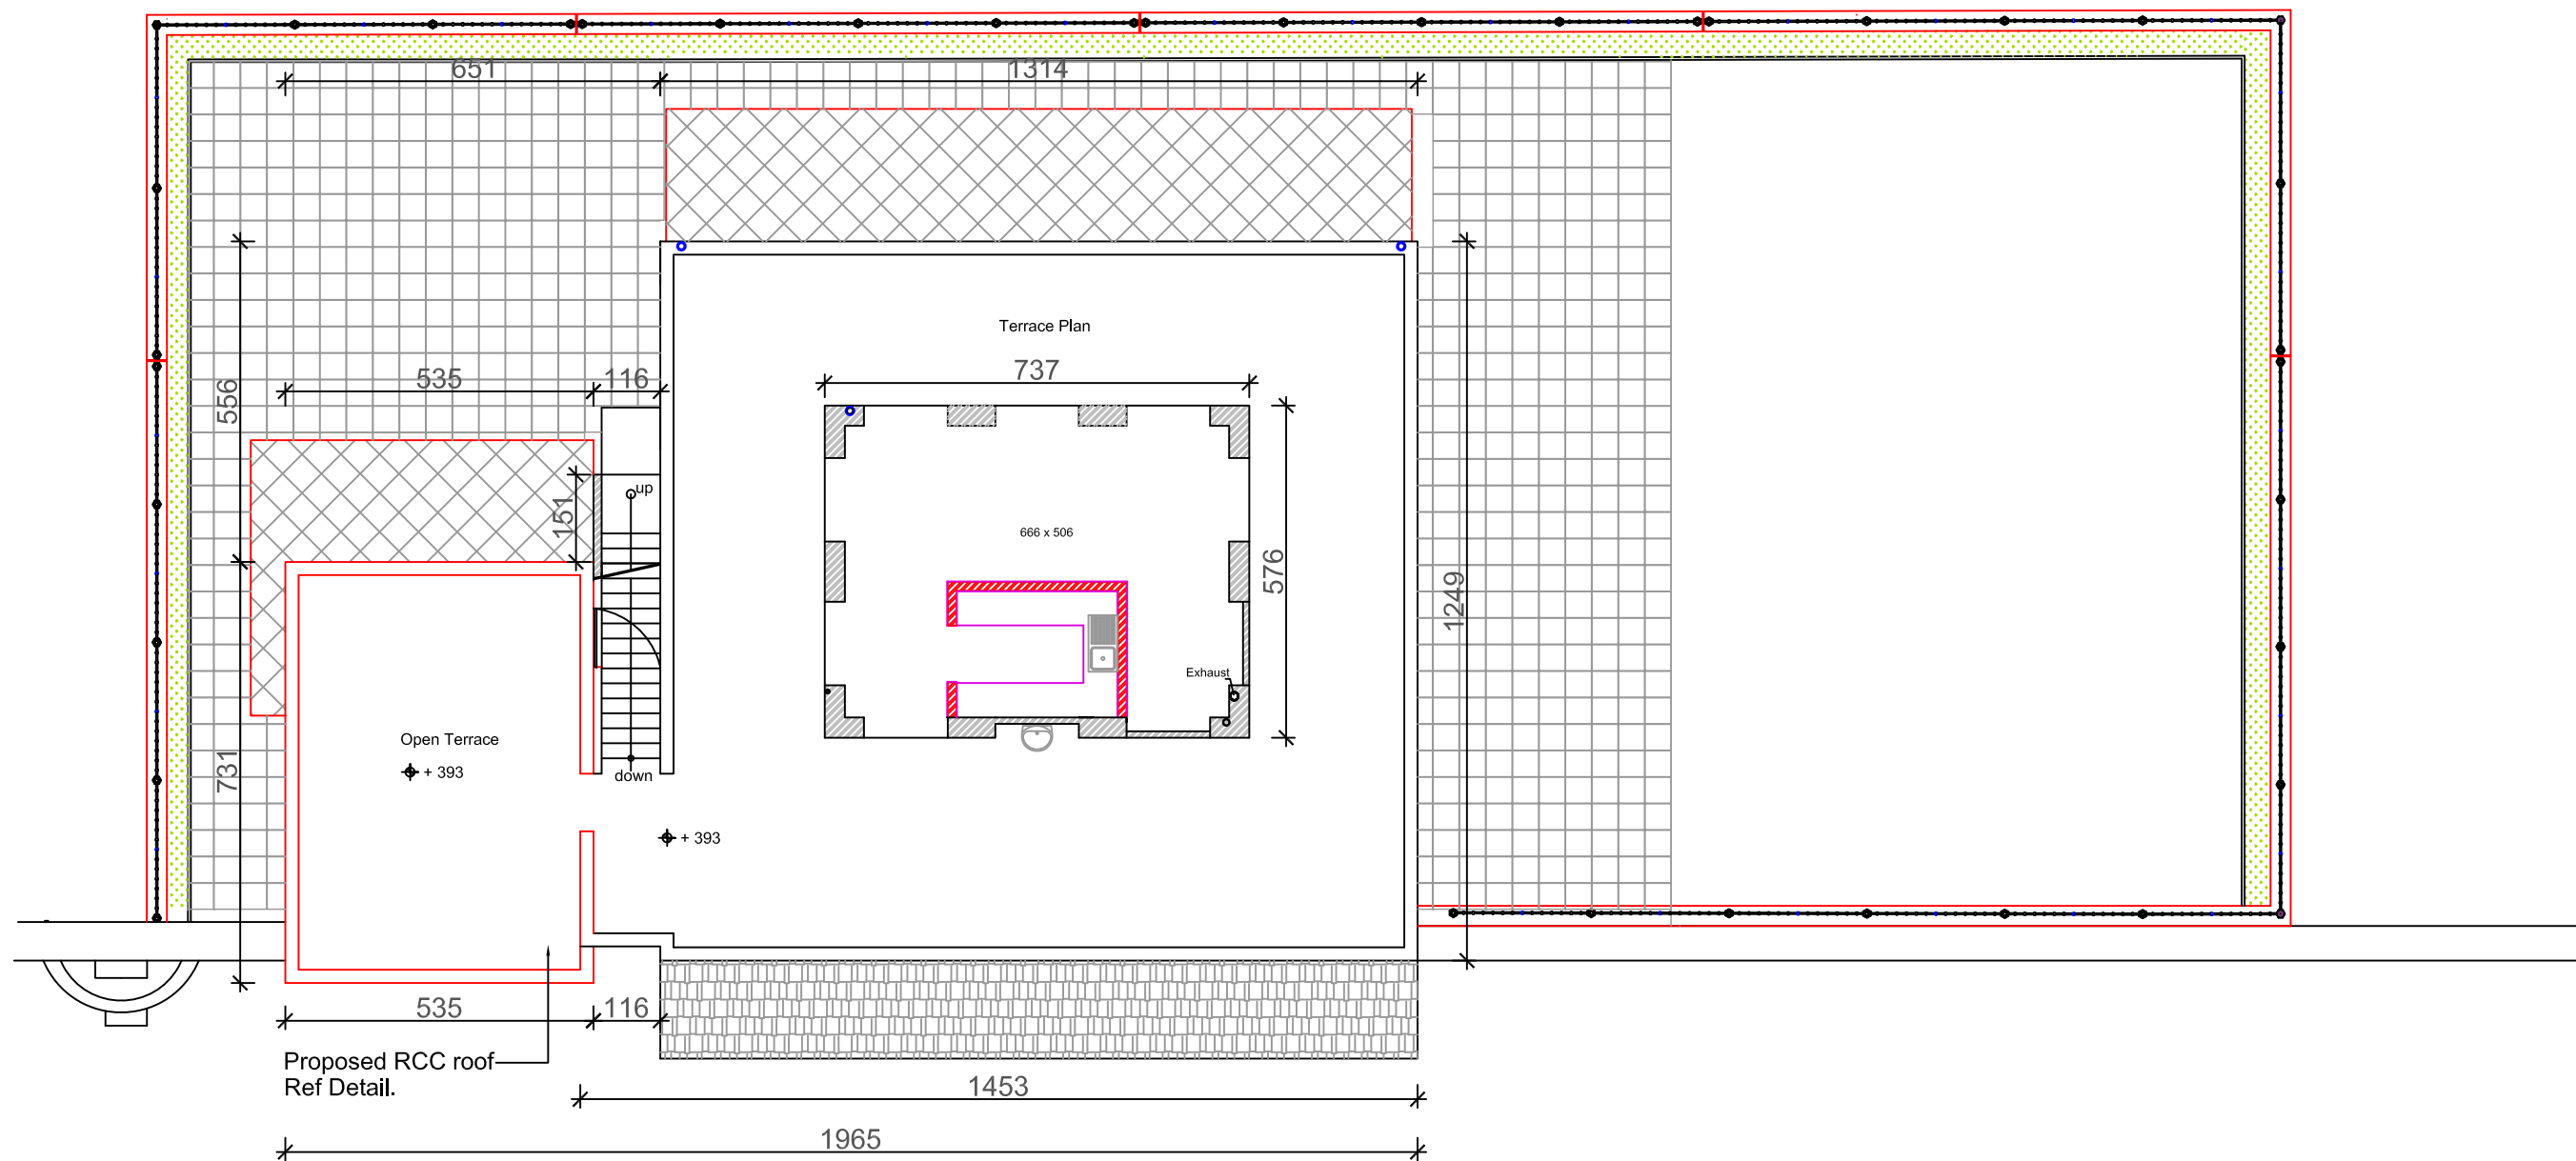


Legend:
 PROPOSED
 EXISTING

Project Title: Renovation of Le Cafe Goubert Avenue, Pondicherry - 605 001	Client : Department of Tourism PTDC Limited Puducherry	In coordination : Smart City Development Limited Govt. of Puducherry	Executor: Public Works Department Govt. of Puducherry	DESIGN CONSULTANT : INTACH ,Pondicherry 62 Rue Aurobindo, Pondicherry 605 001		Drawn: Jeyanthi	Checked: Ar.Arul	Scale: 1:125	Drawing Title : Proposed First Floor Plan 
						Date: 11.02.2022			
						Dwg. No.IN/LE/TER/102			

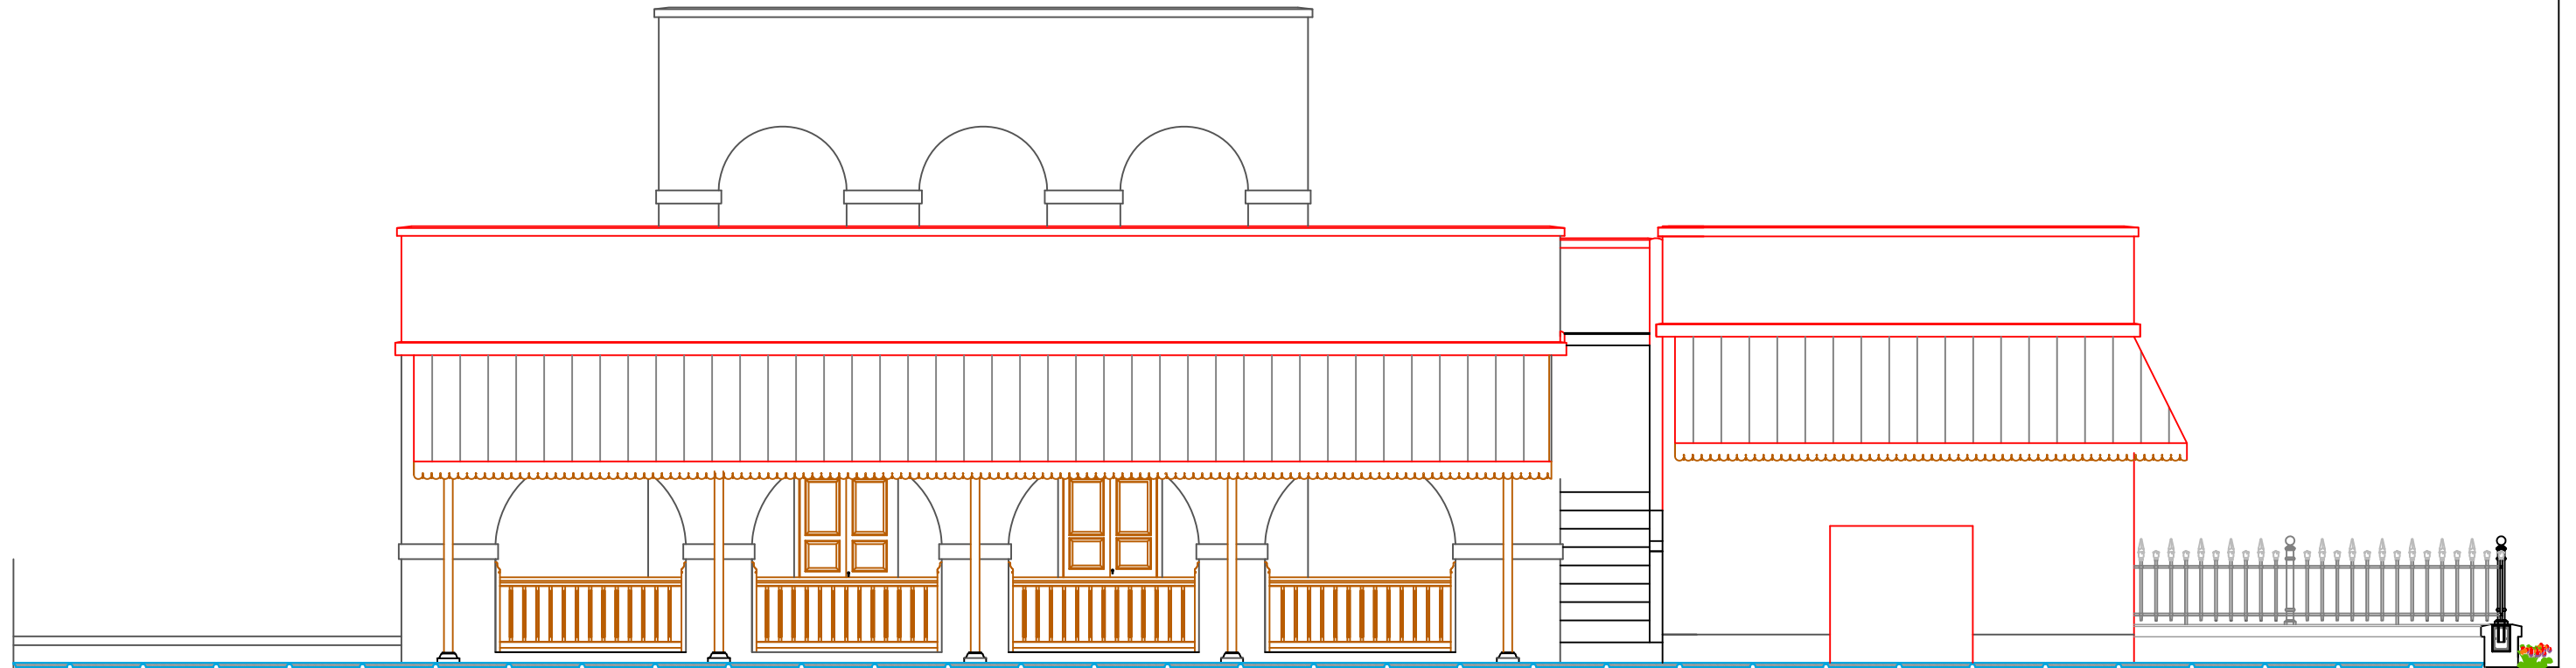


Proposed East Elevation

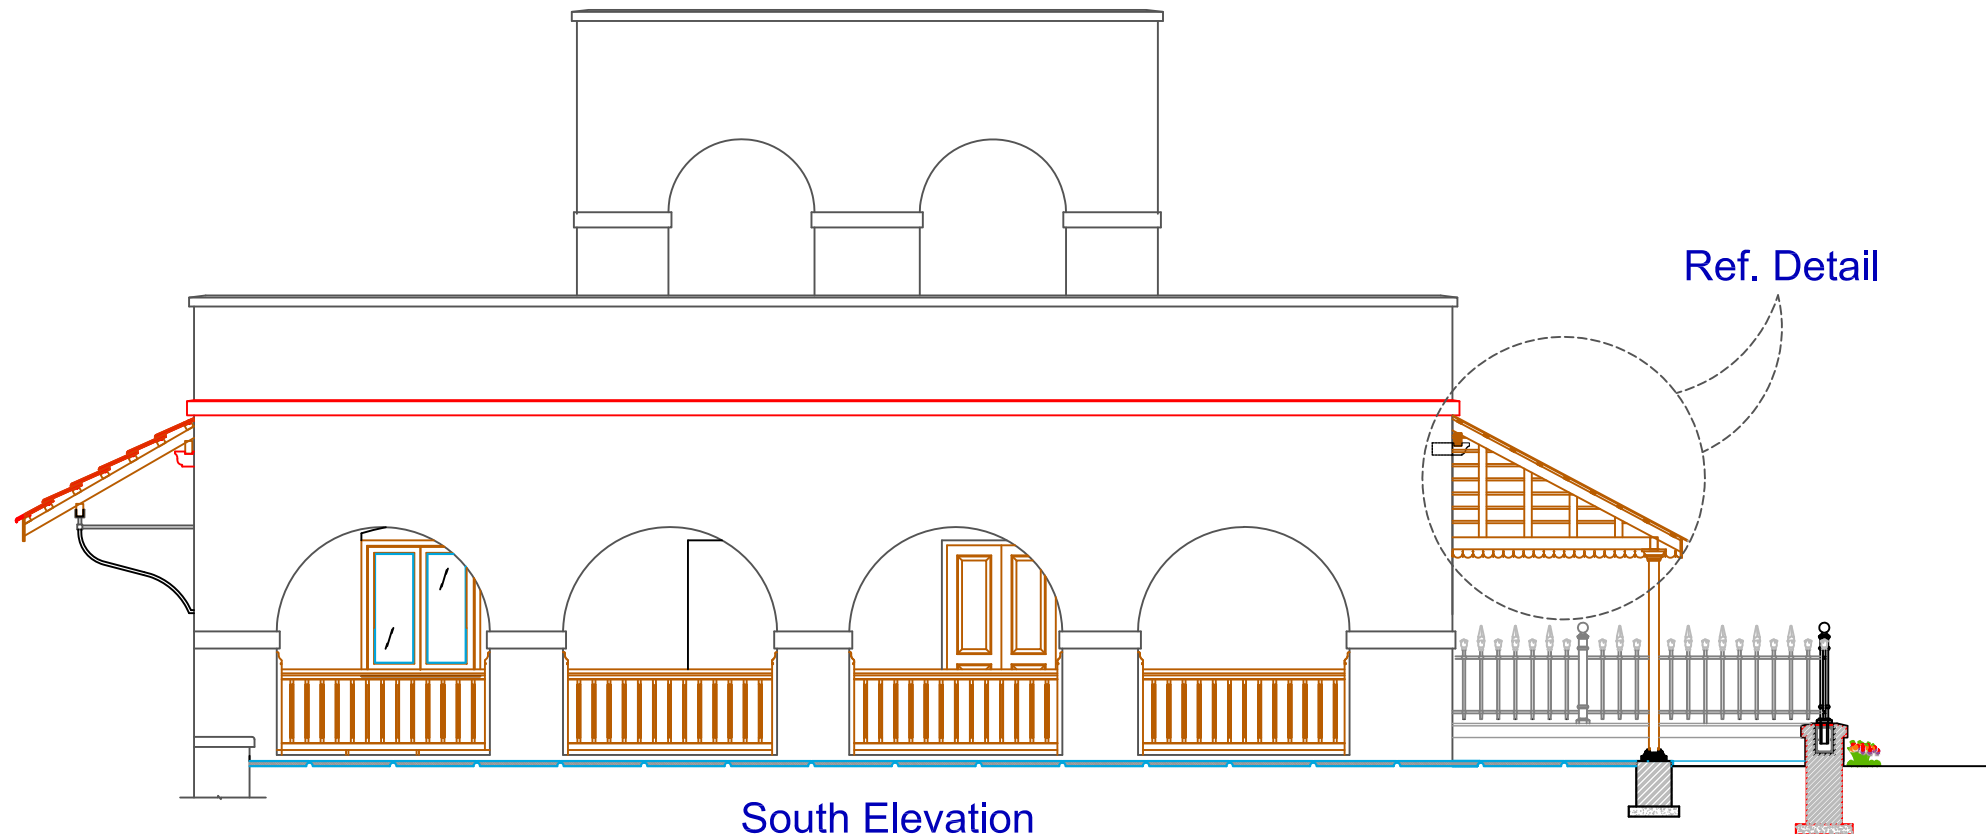

South Elevation


Legend:
 PROPOSED
 EXISTING


Project Title: Renovation of Le Cafe Goubert Avenue, Pondicherry - 605 001	Client : Department of Tourism PTDC Limited Puducherry	In coordination : Smart City Development Limited Govt. of Puducherry	Executor: Public Works Department Govt. of Puducherry	DESIGN CONSULTANT : INTACH ,Pondicherry 62 Rue Aurobindo, Pondicherry 605 001	Drawn: Jeyanthi	Checked: Ar.Arul	Scale: 1:75	Drawing Title : Proposed Elevation 
					Date: 11.02.2022			
					Dwg. No. IN/LE/EL/103			

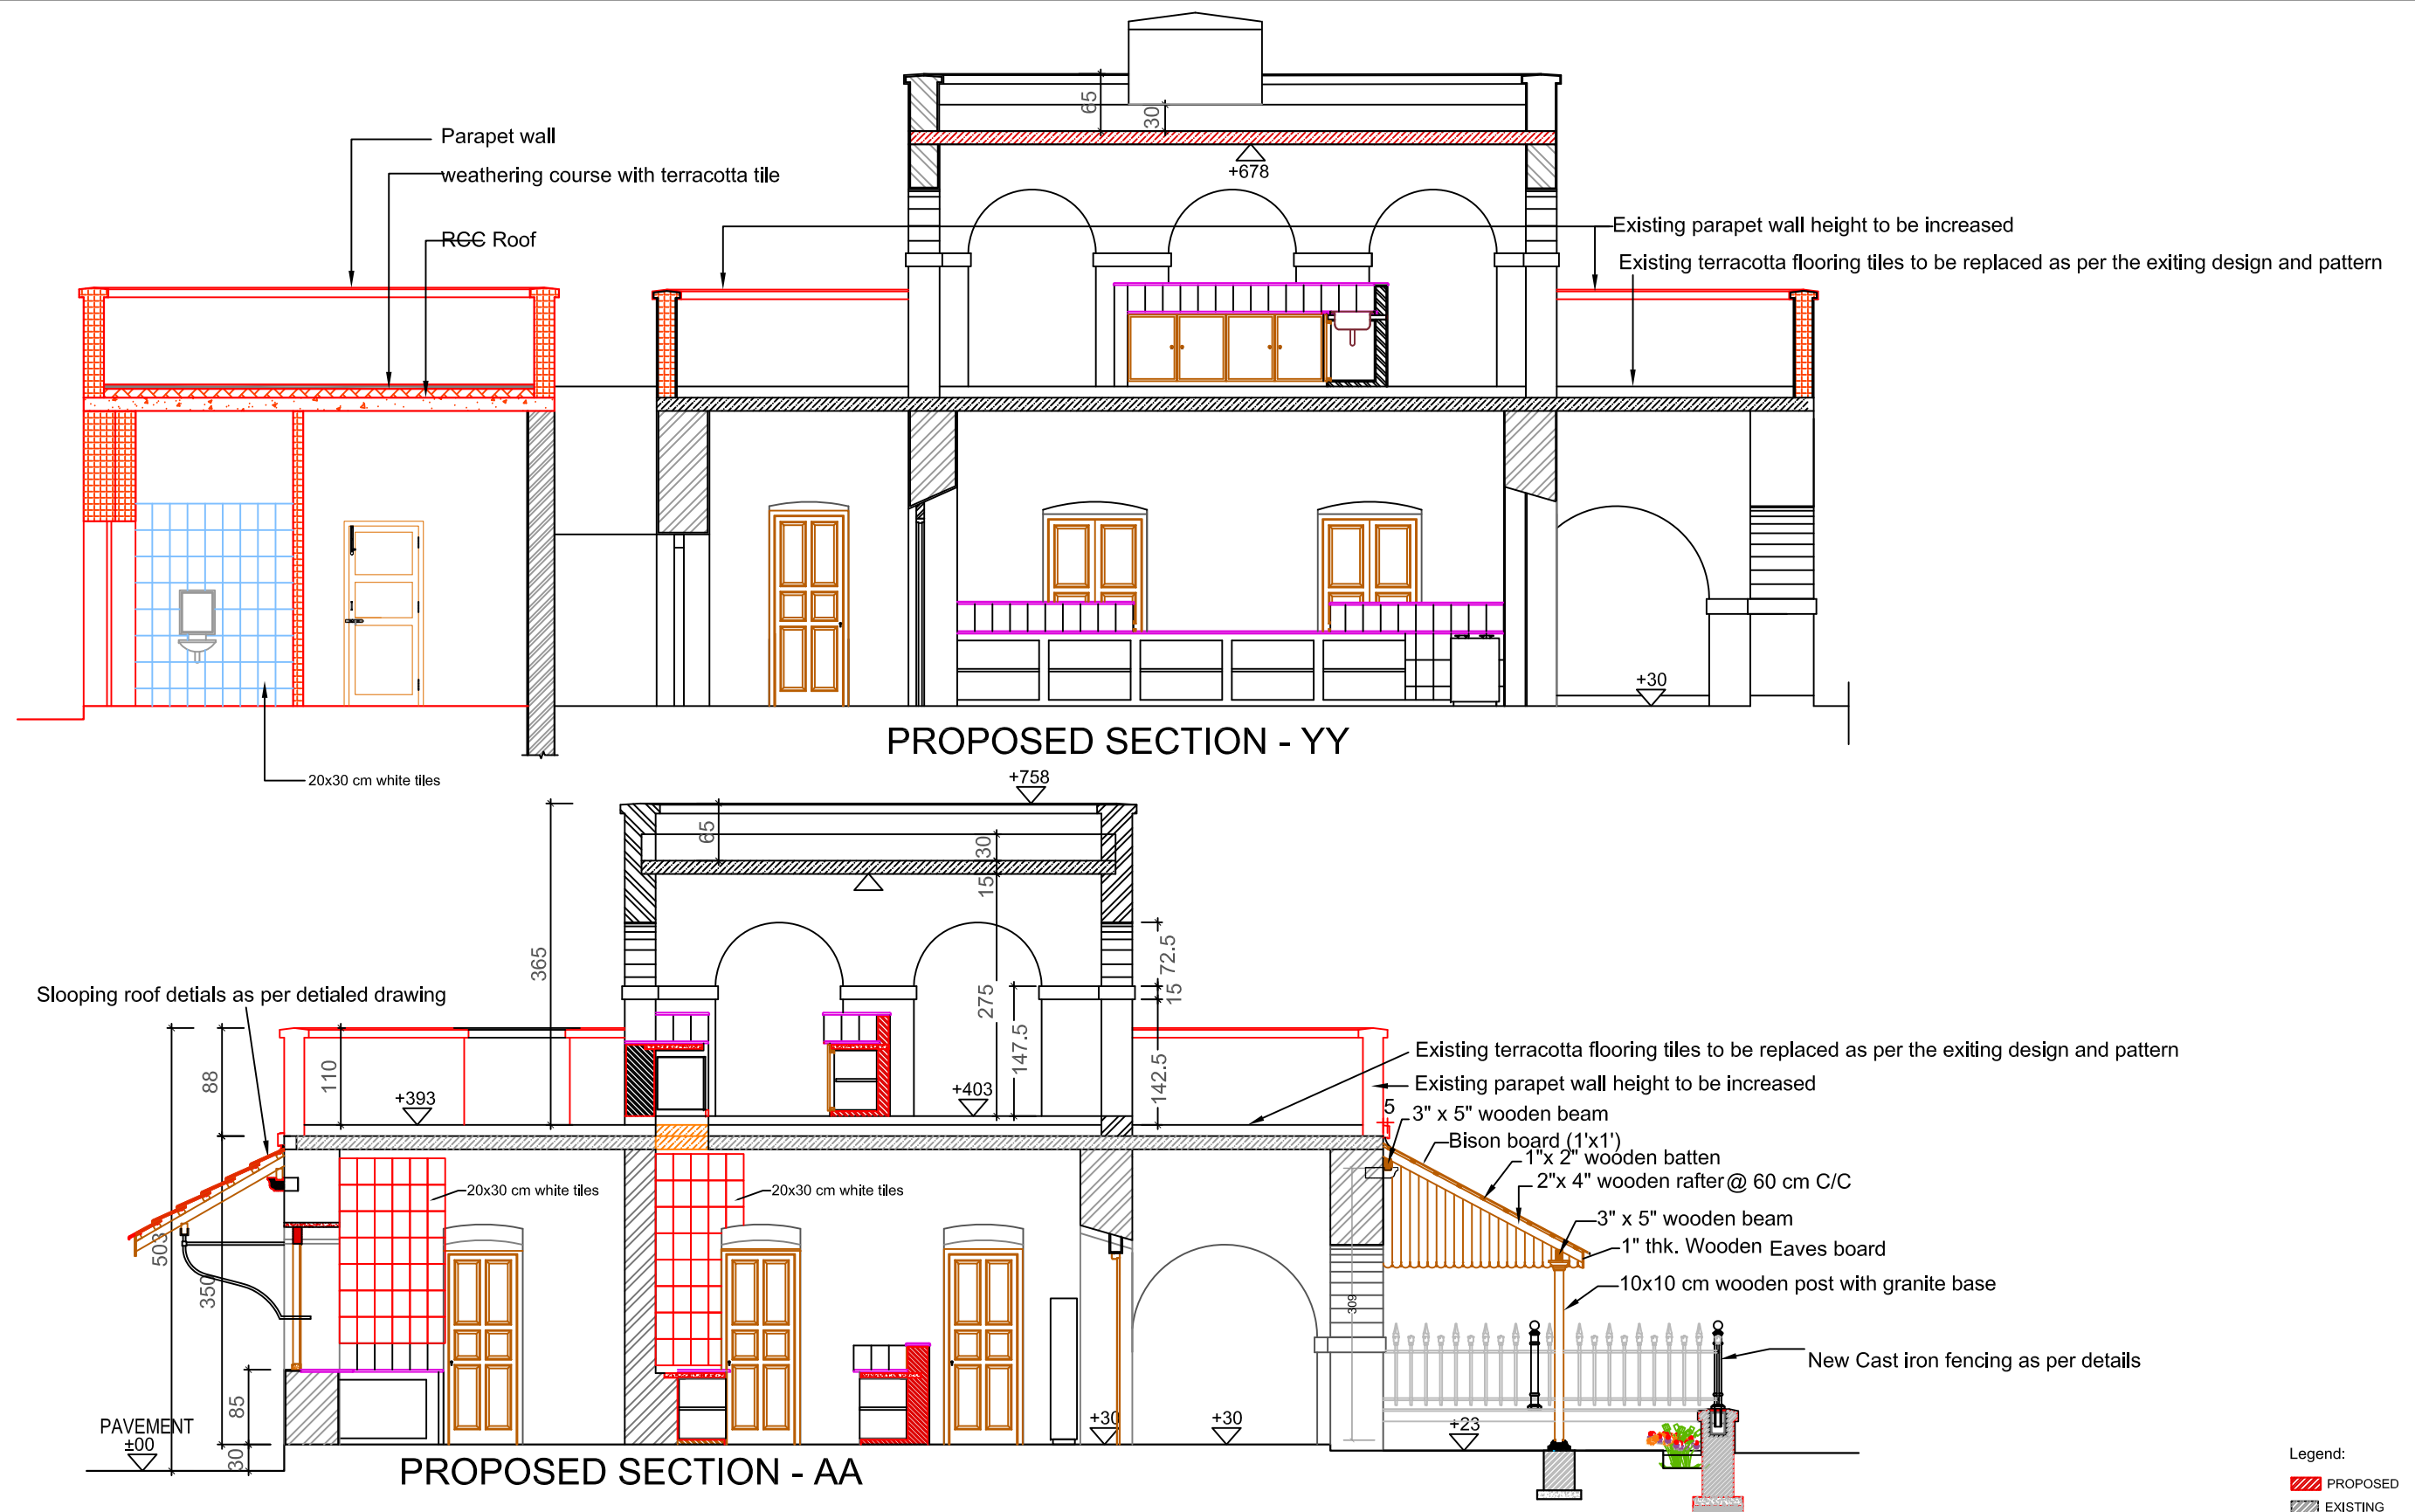

Project Title: Renovation of Le Cafe Goubert Avenue, Pondicherry - 605 001	Client : Department of Tourism PTDC Limited Puducherry	In coordination : Smart City Development Limited Govt. of Puducherry	Executor: Public Works Department Govt. of Puducherry	DESIGN CONSULTANT : INTACH ,Pondicherry 62 Rue Aurobindo, Pondicherry 605 001	Drawn: Jeyanthi Date: 11.02.2022 Dwg. No. IN/LE/SEC/104	Checked: Ar.Arul Scale: 1:75	Drawing Title : Proposed Ground Floor Plan
--	--	--	---	--	--	------------------------------------	---



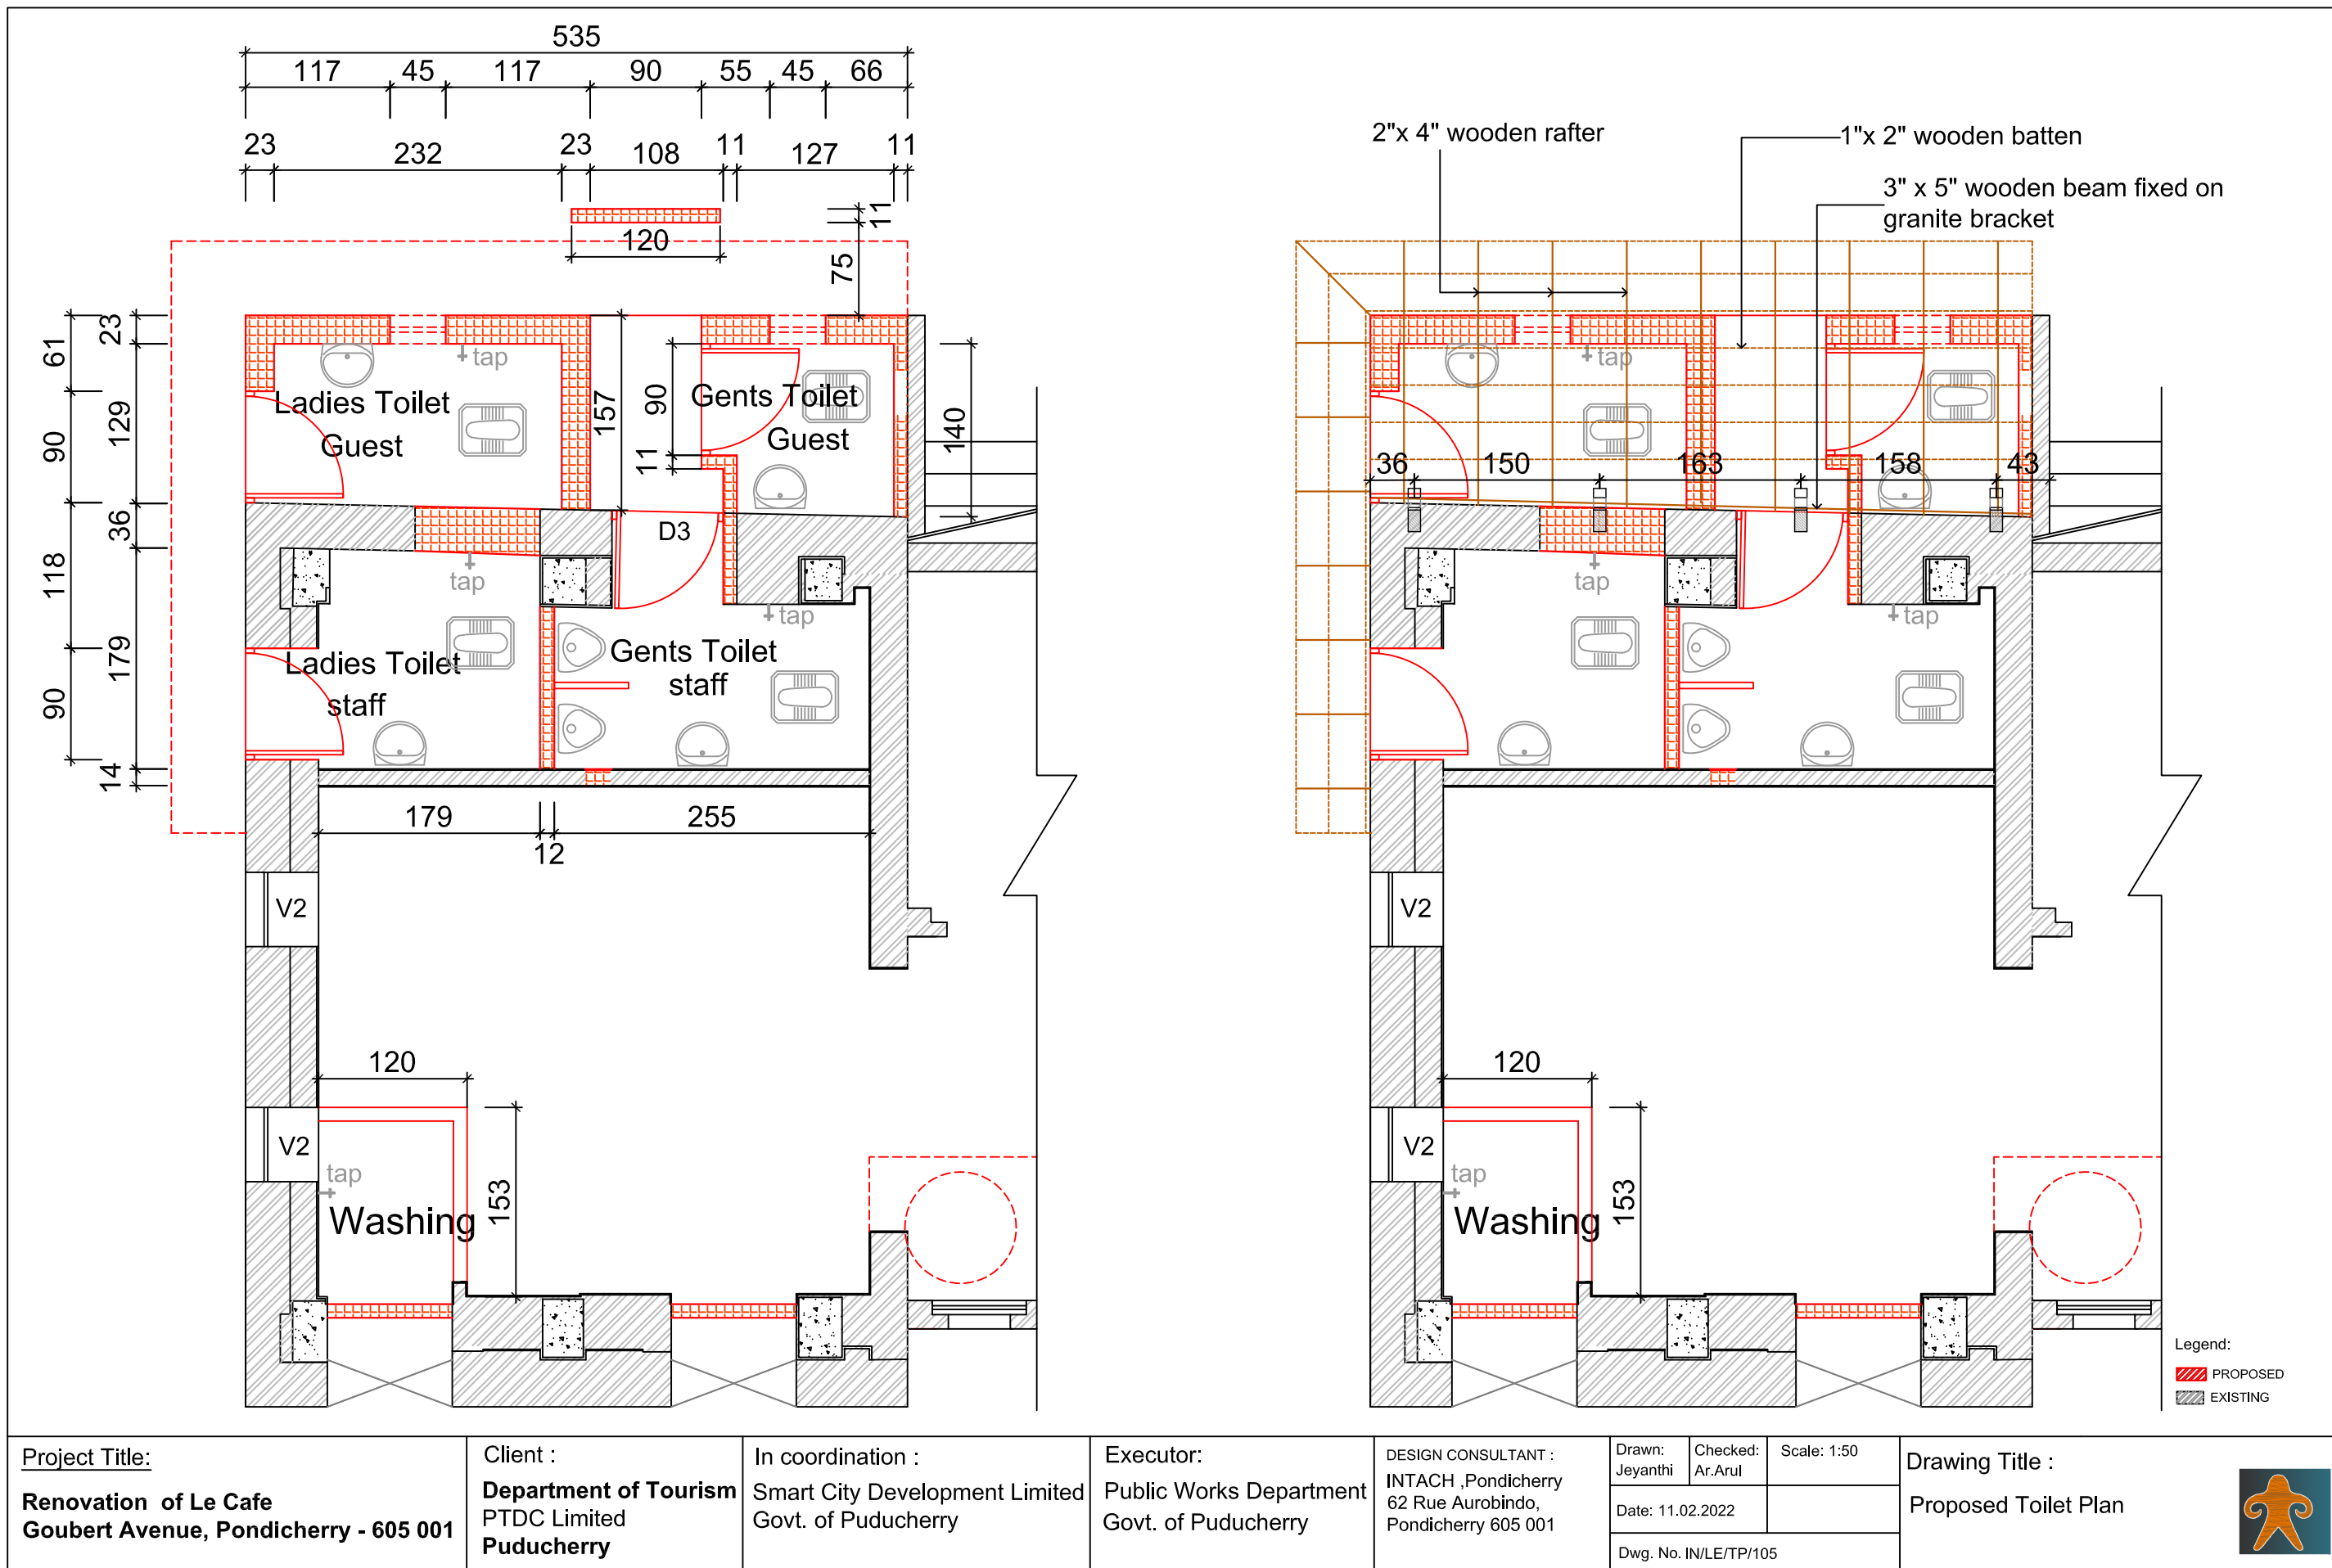

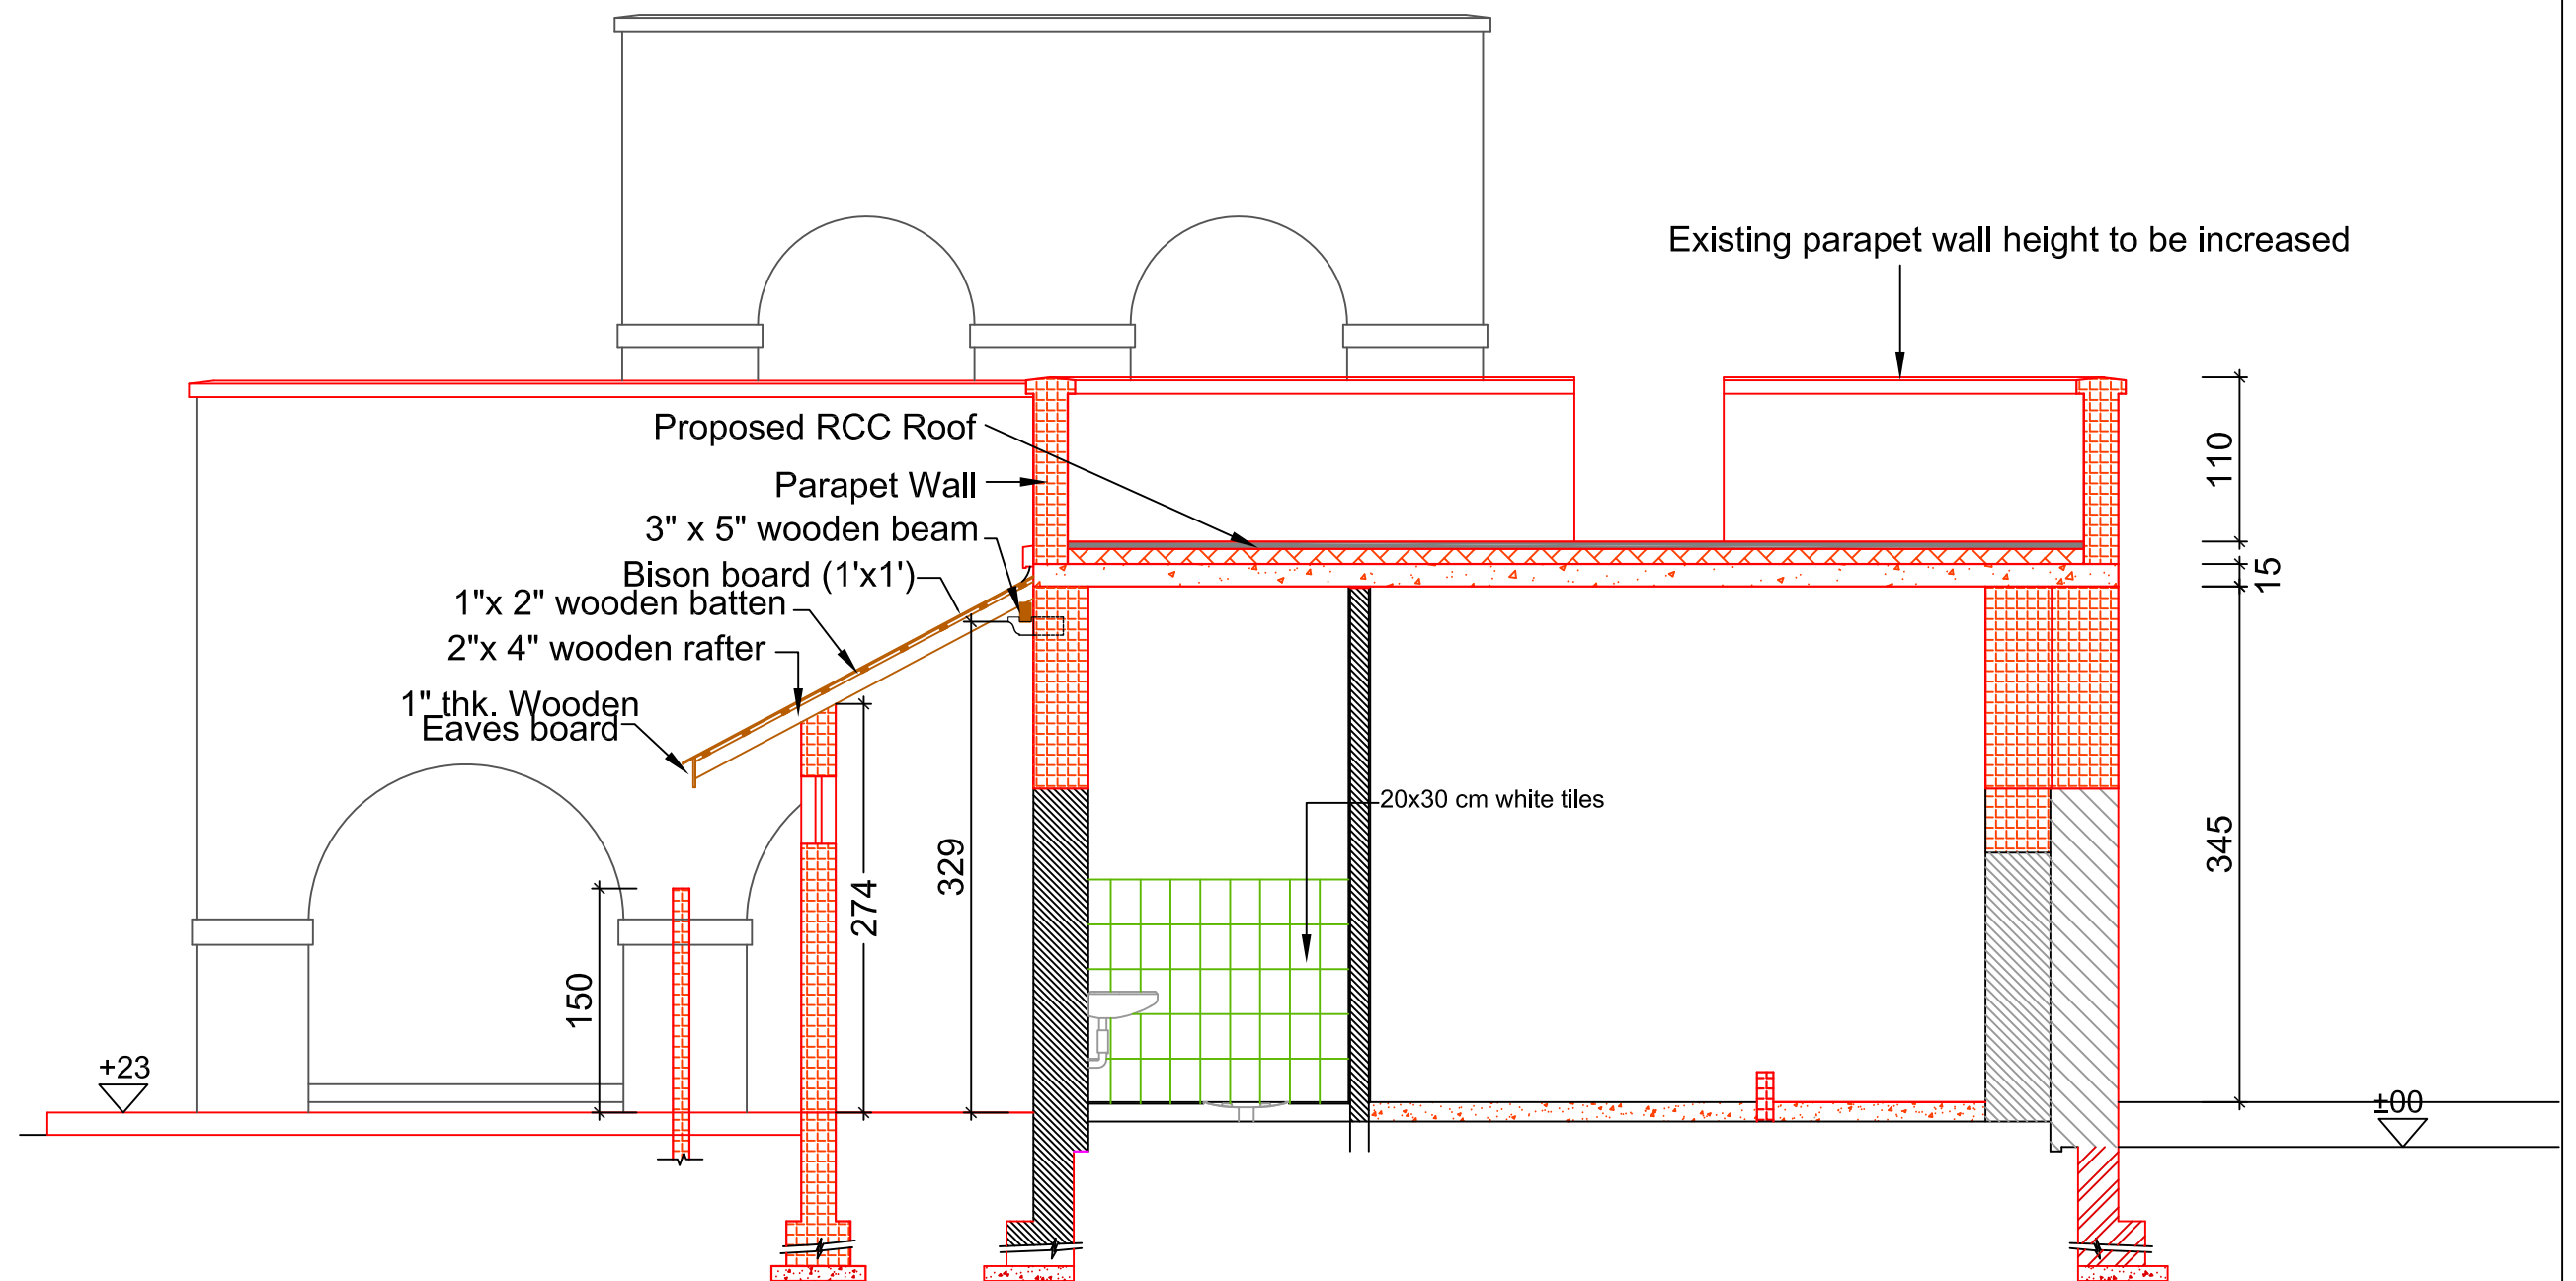

PROPOSED SECTION - YY

Legend:

 PROPOSED
 EXISTING

Project Title:

**Renovation of Le Cafe
Goubert Avenue, Pondicherry - 605 001**

Client :

**Department of Tourism
PTDC Limited
Puducherry**

In coordination :

**Smart City Development Limited
Govt. of Puducherry**

Executor:

**Public Works Department
Govt. of Puducherry**

DESIGN CONSULTANT :
**INTACH , Pondicherry
62 Rue Aurobindo,
Pondicherry 605 001**

Drawn:
Jeyanthi

Checked:
Ar.Arul

Scale: 1:50




Date: 11.02.2022

Dwg. No. IN/LE/TS/106

Drawing Title :


Proposed Toilet Section



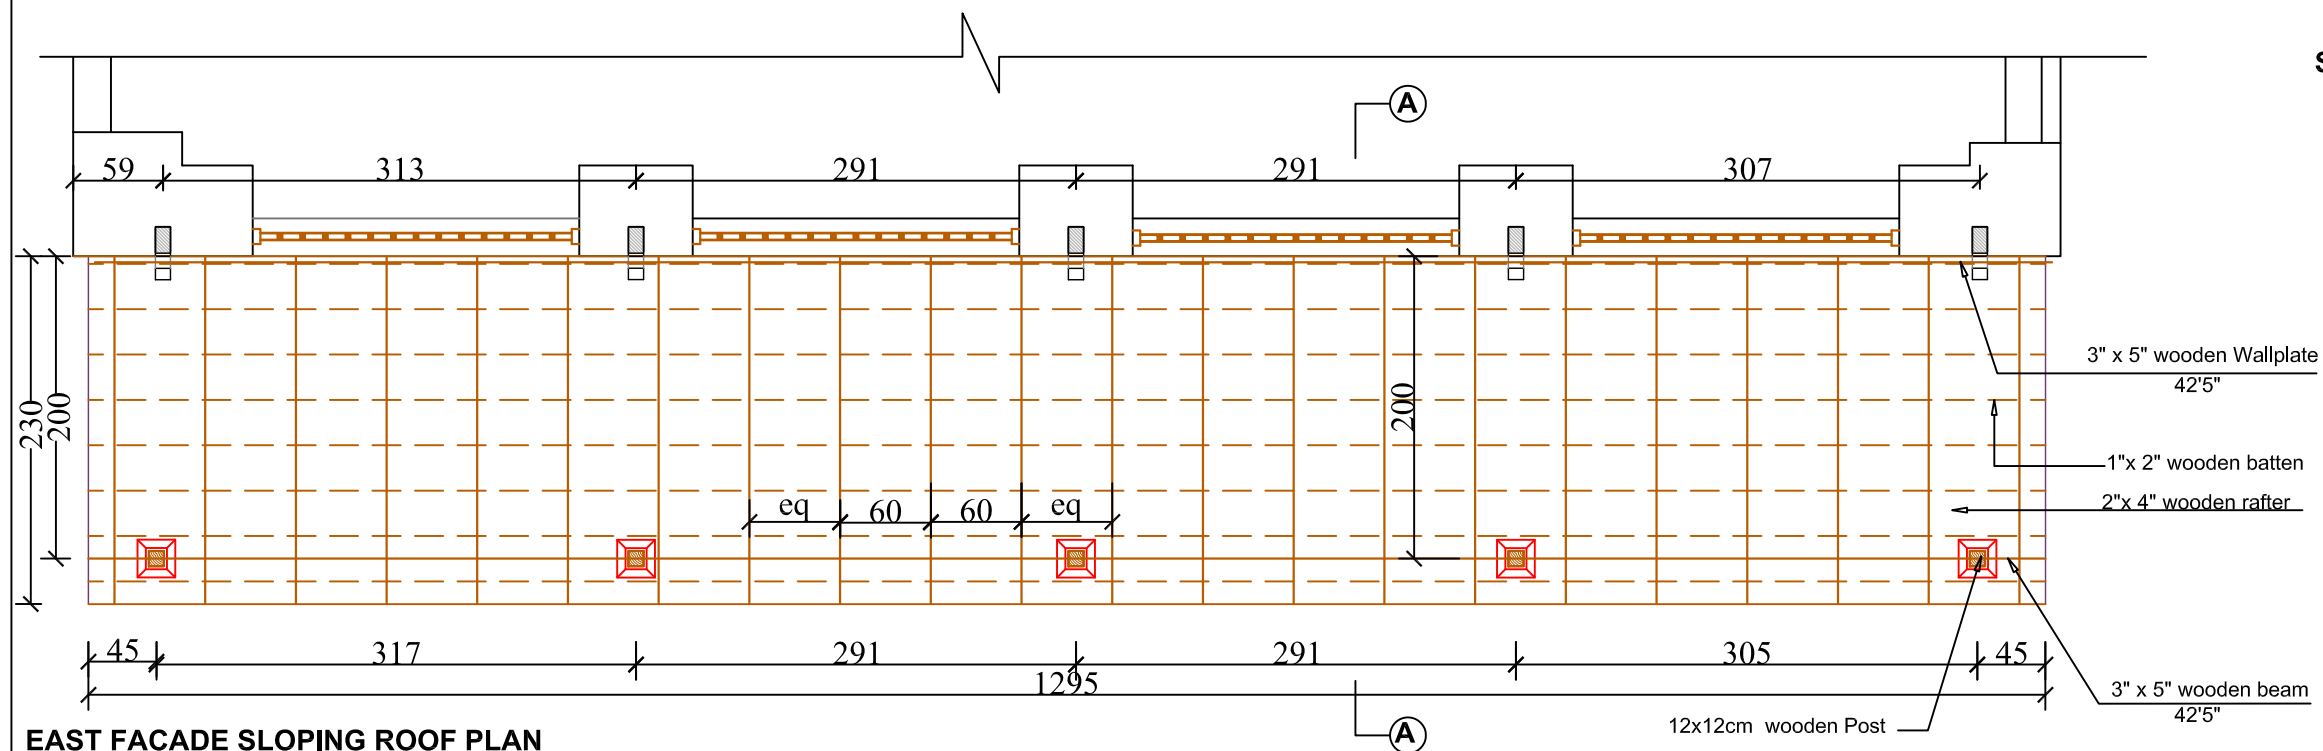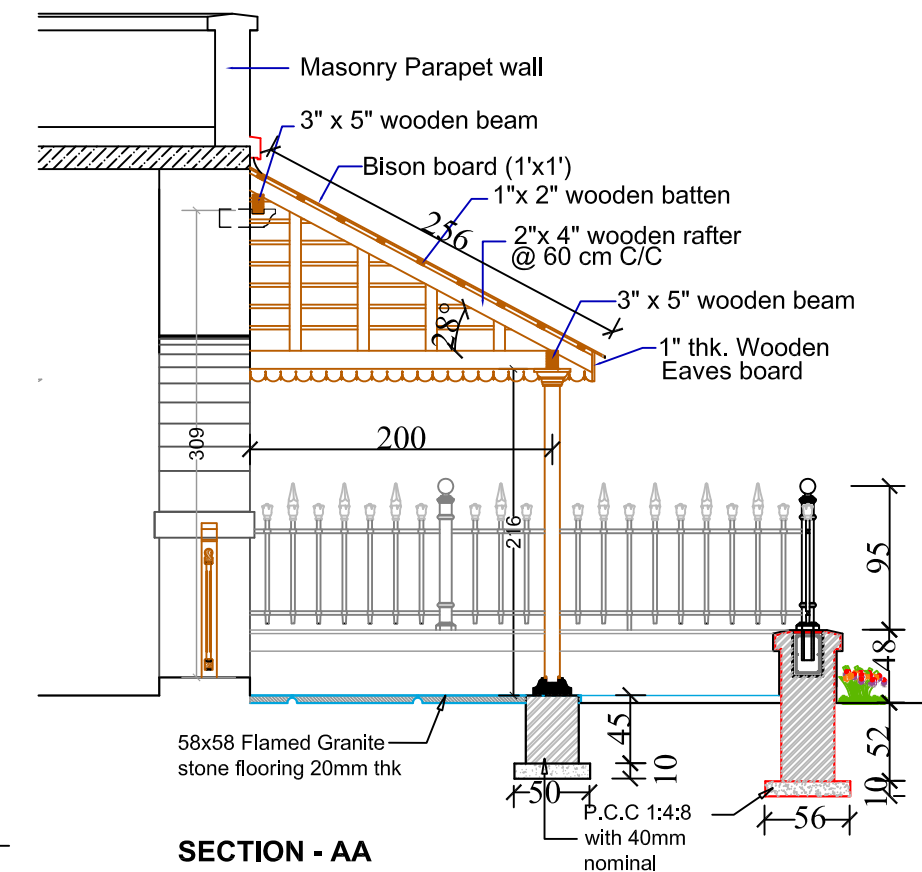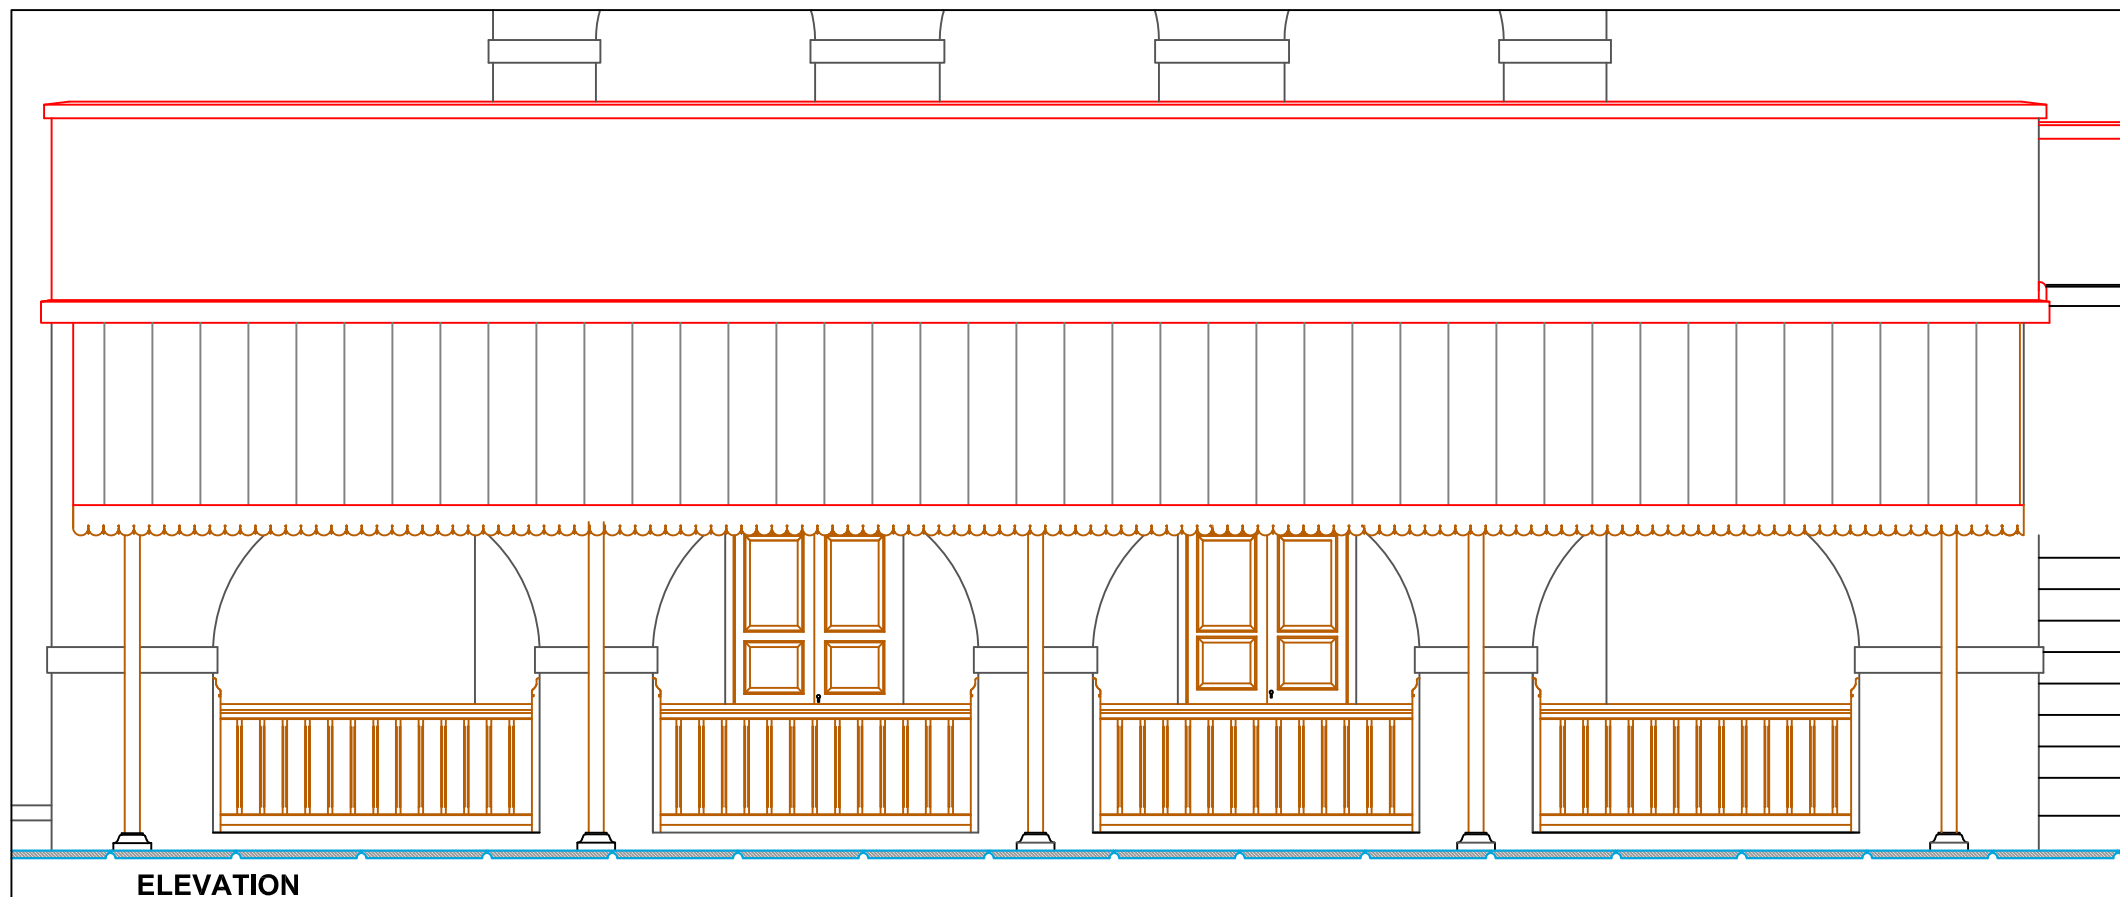



Legend:
 PROPOSED
 EXISTING

Project Title: Renovation of Le Cafe Goubert Avenue, Pondicherry - 605 001	Client : Department of Tourism PTDC Limited Puducherry	In coordination : Smart City Development Limited Govt. of Puducherry	Executor: Public Works Department Govt. of Puducherry	DESIGN CONSULTANT : INTACH ,Pondicherry 62 Rue Aurobindo, Pondicherry 605 001	Drawn: Jeyanthi	Checked: Ar.Arul	Scale: 1:20	Drawing Title : East Facade Sloping roof detail
					Date: 11.02.2022			
					Dwg. No. IN/LE/ED/107			

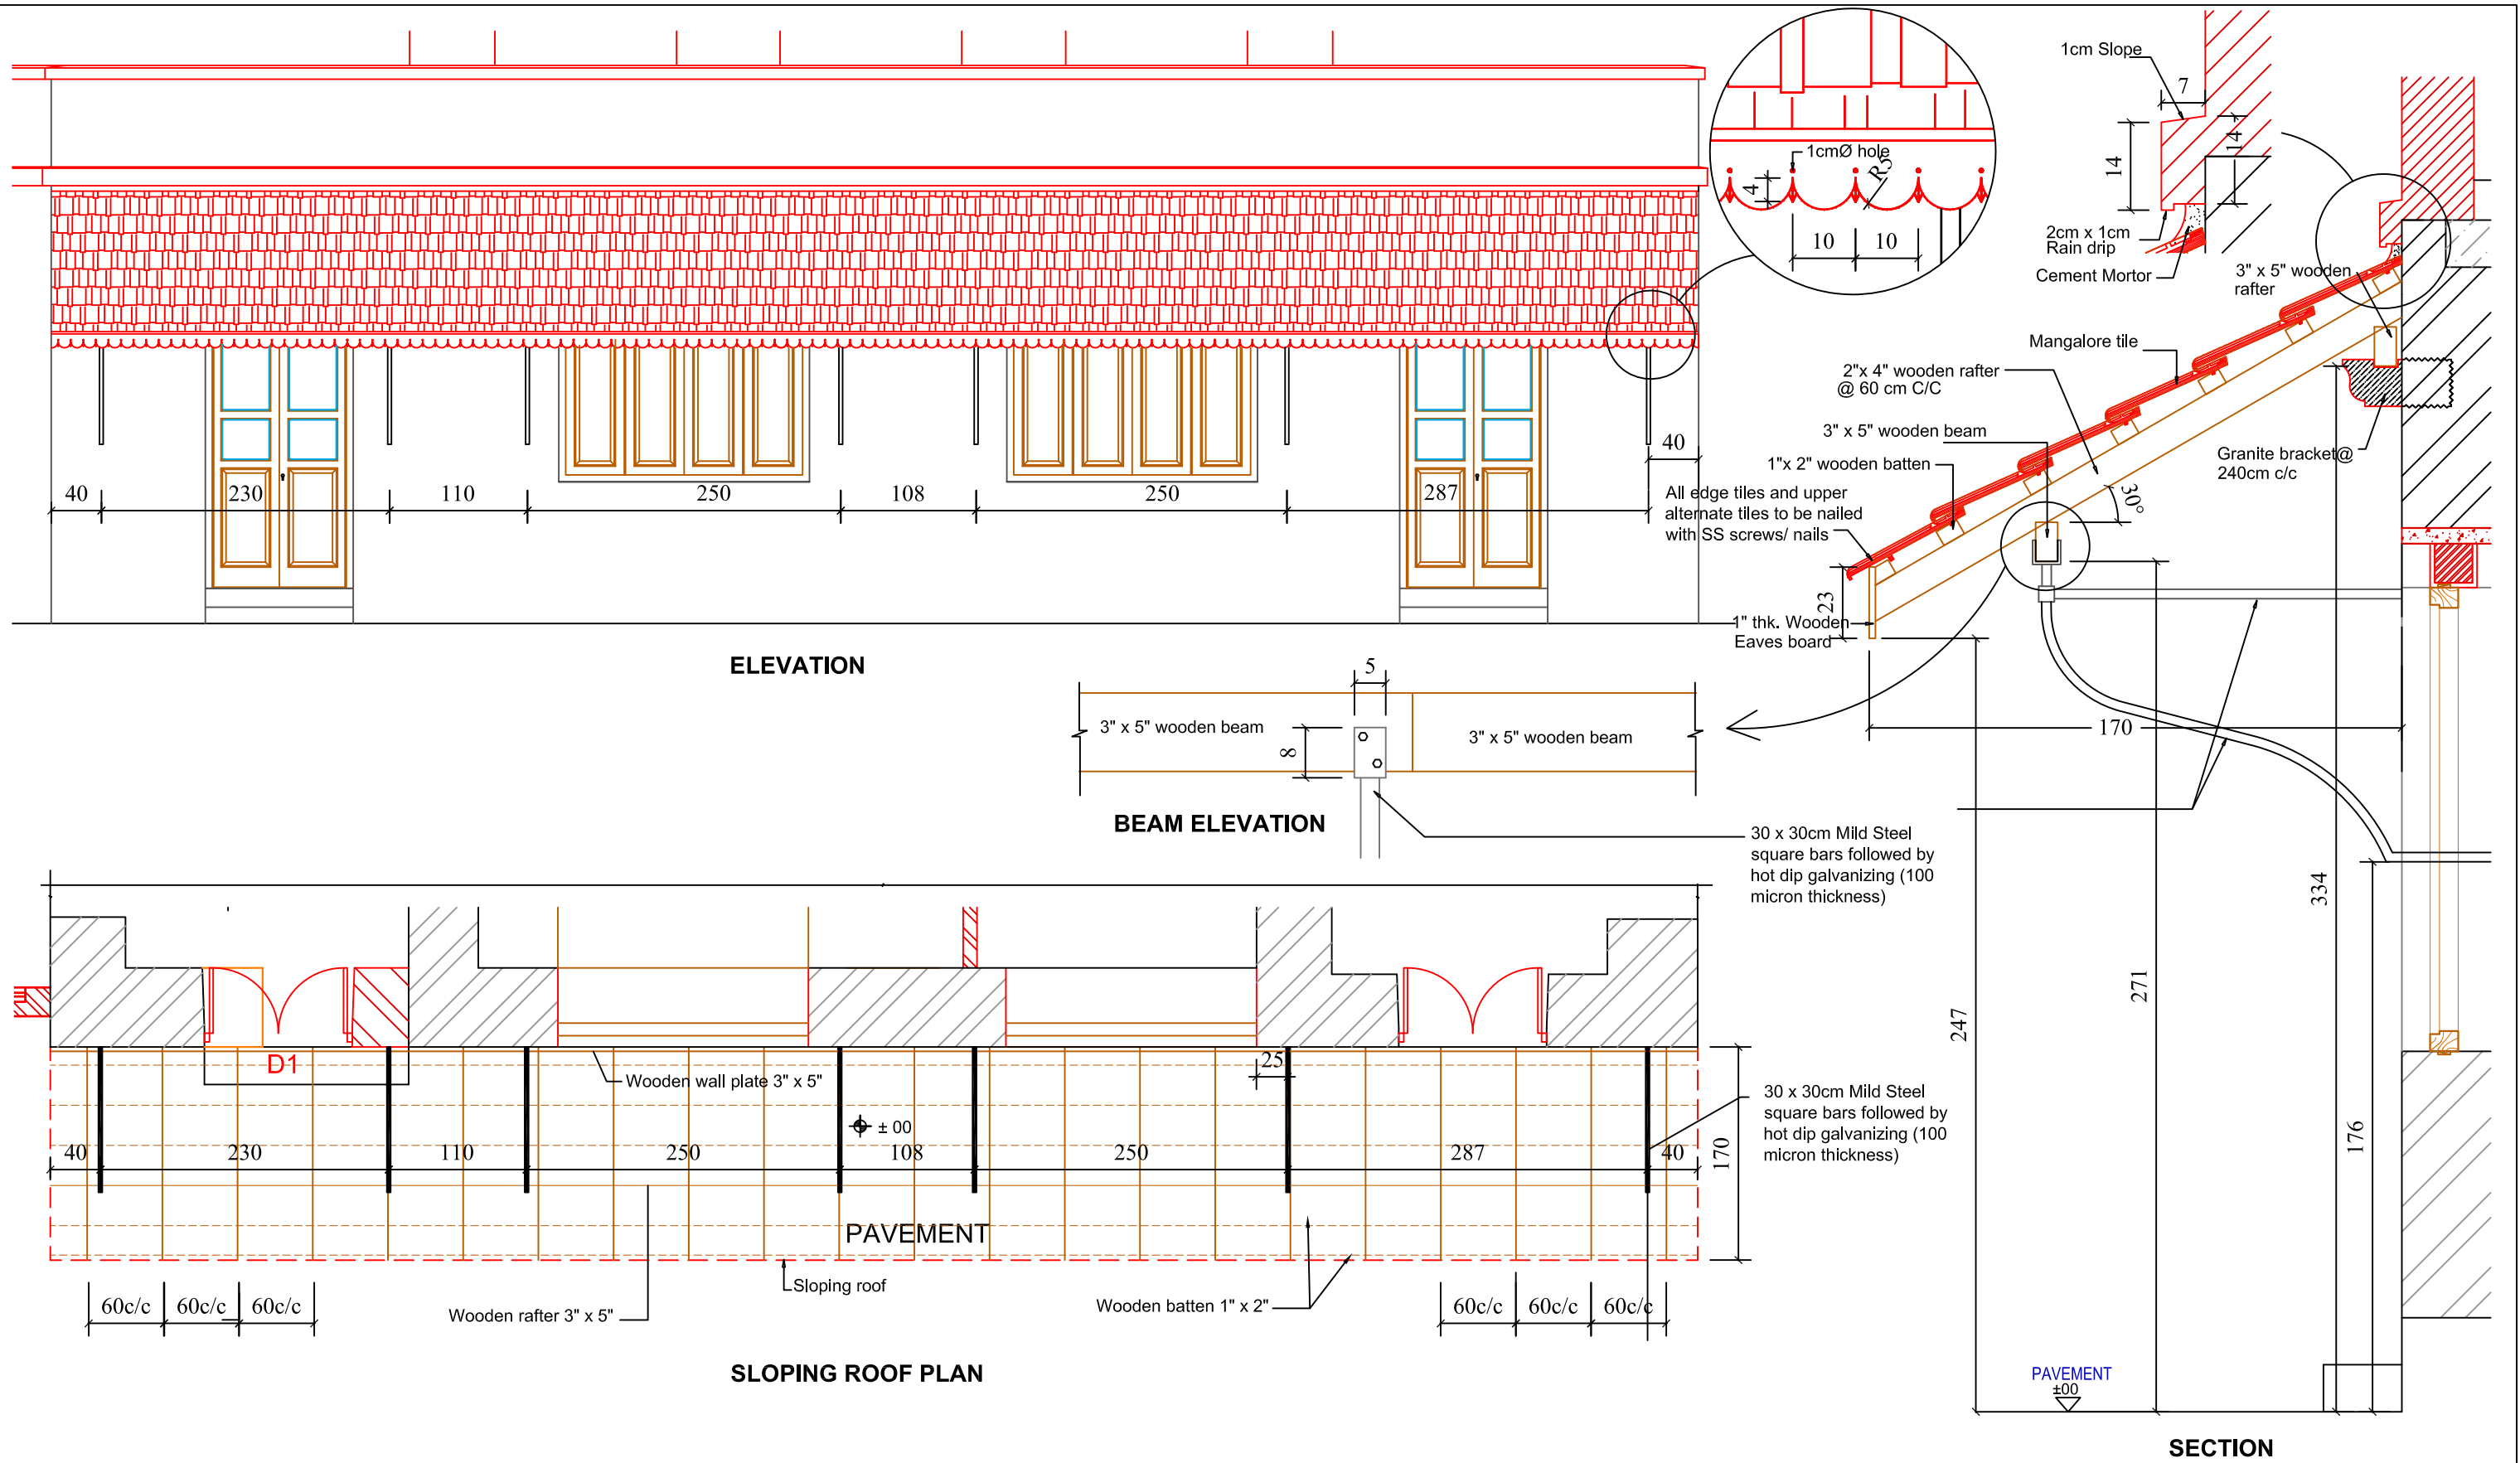


Project Title: Renovation of Le Cafe Goubert Avenue, Pondicherry - 605 001	Client : Department of Tourism PTDC Limited Puducherry	In coordination : Smart City Development Limited Govt. of Puducherry	Executor: Public Works Department Govt. of Puducherry	DESIGN CONSULTANT : INTACH ,Pondicherry 62 Rue Aurobindo, Pondicherry 605 001	Drawn: Dhana	Checked: Ar.Arul	Scale: mentioned	Drawing Title : Front Facade Sloping roof detail
					Date: 11.02.2022			
					Dwg. No. IN/LE/ED/108			



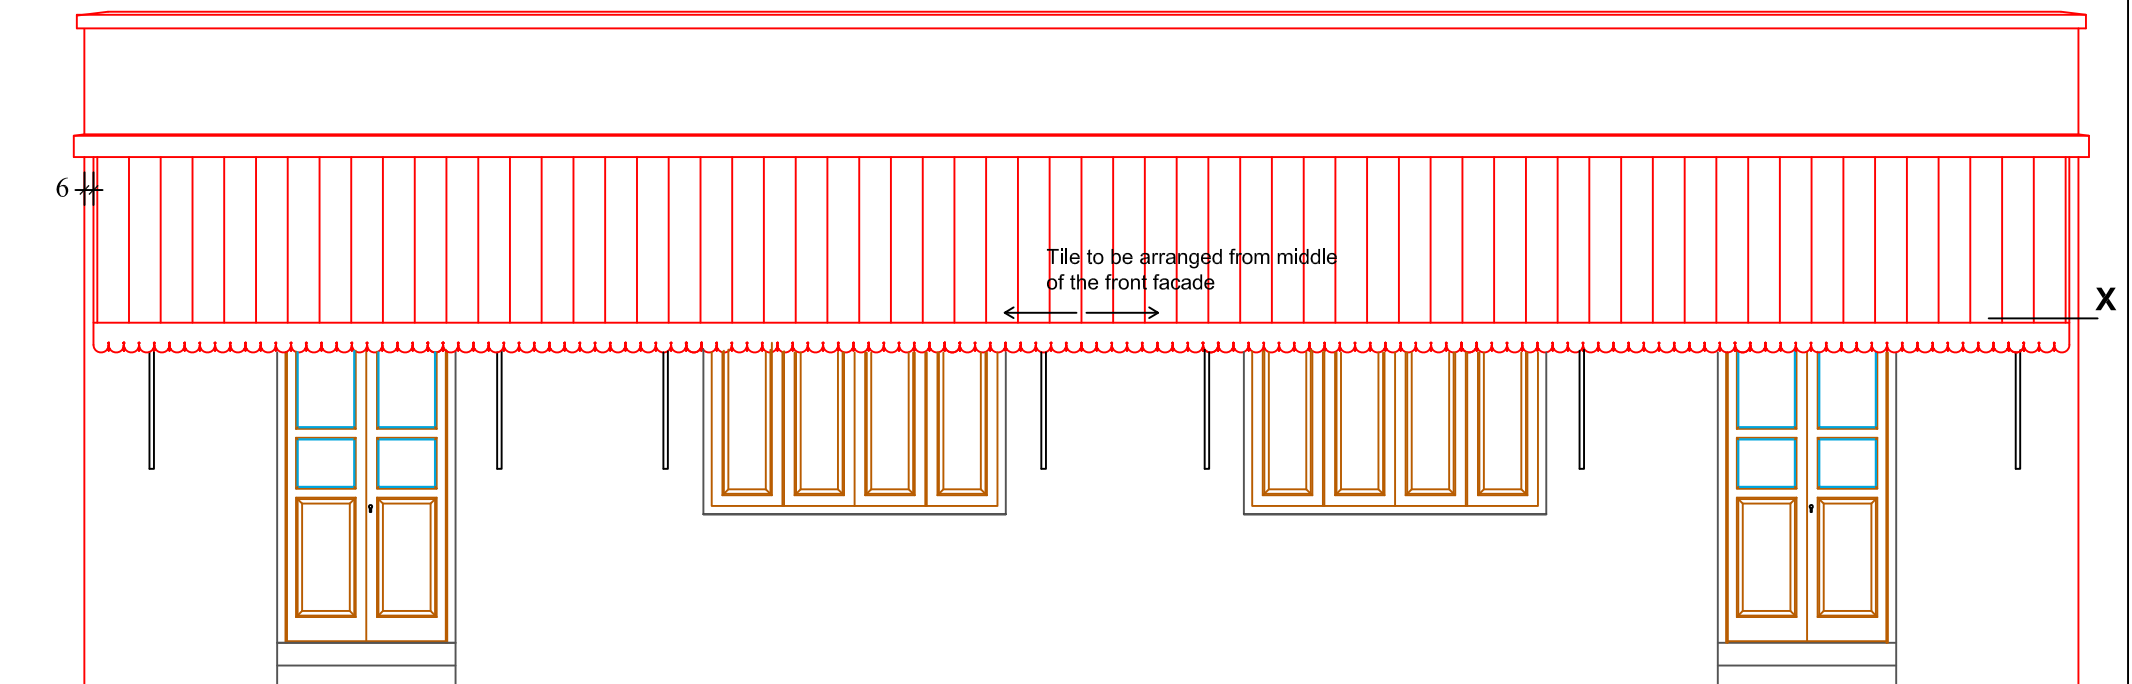
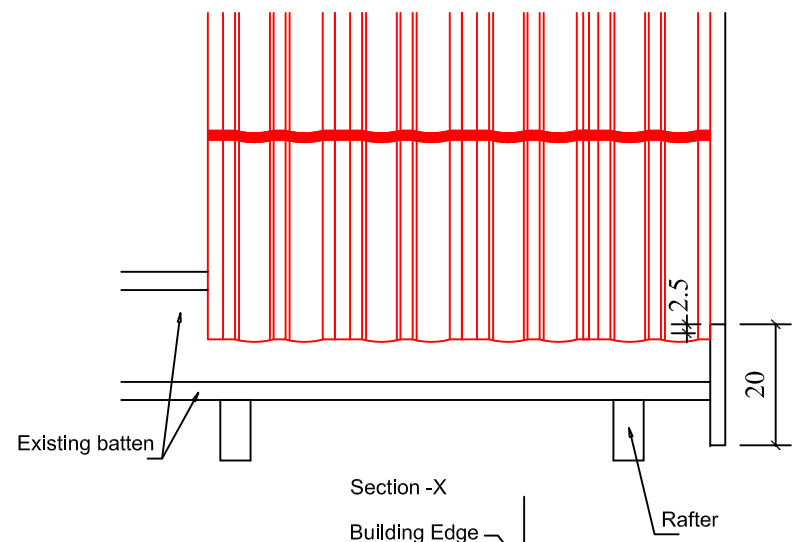


FRONT FACADE
SCALE 1:50

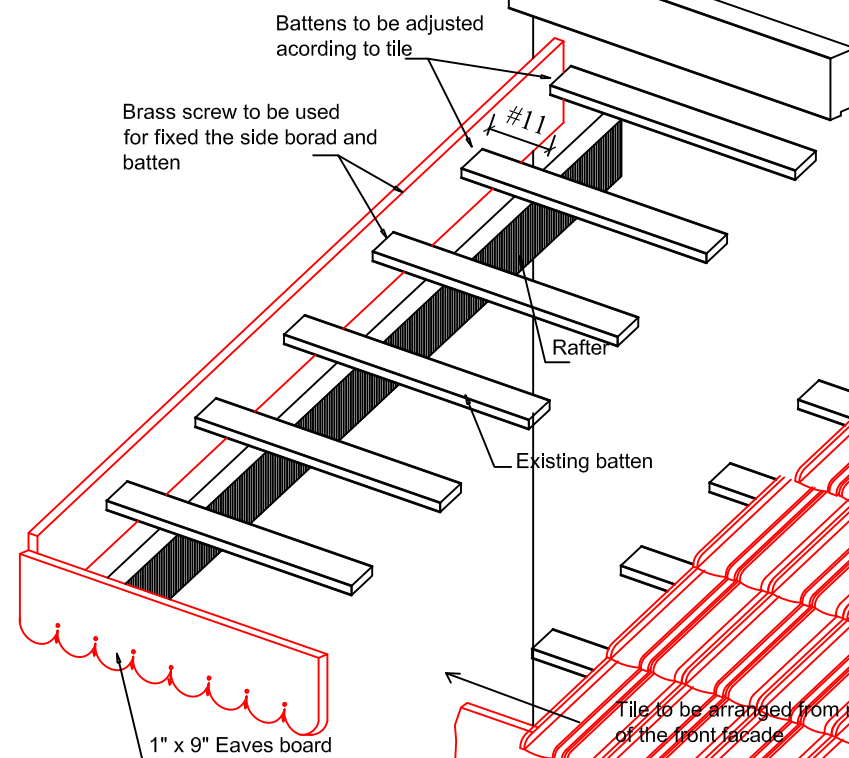

All edge tiles and upper alternate tiles to be nailed with SS screws/ nails


VIEW
SCALE 1:20

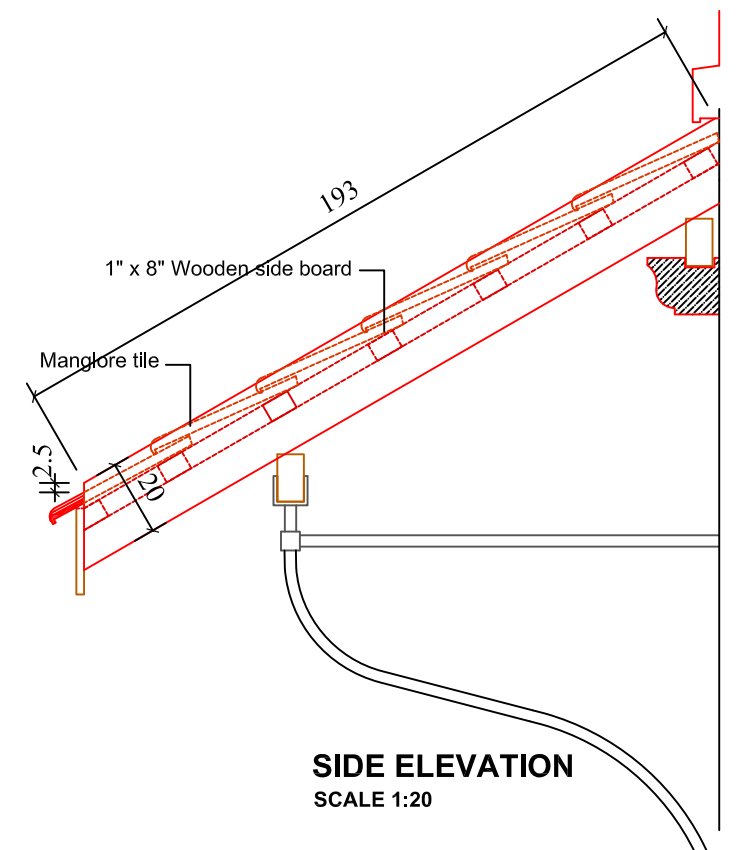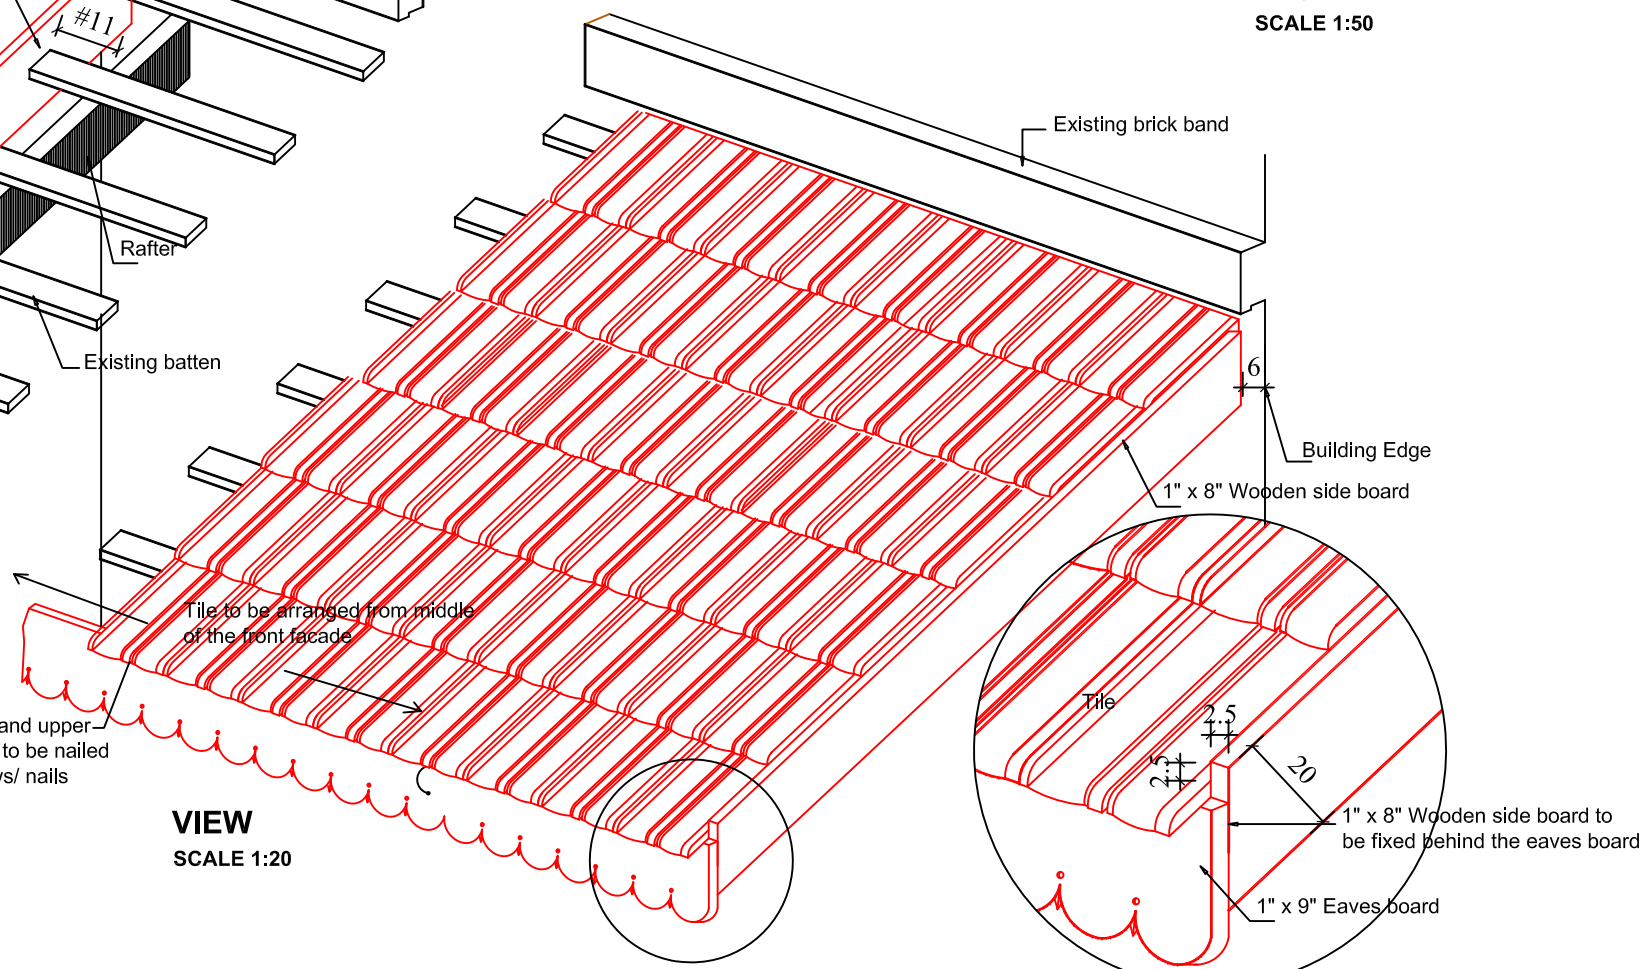

SIDE ELEVATION
SCALE 1:20



Project Title: Renovation of Le Cafe Goubert Avenue, Pondicherry - 605 001	Client : Department of Tourism PTDC Limited Puducherry	In coordination : Smart City Development Limited Govt. of Puducherry	Executor: Public Works Department Govt. of Puducherry	DESIGN CONSULTANT : INTACH ,Pondicherry 62 Rue Aurobindo, Pondicherry 605 001	<table><tr><td>Drawn: Dhana</td><td>Checked: Ar.Arul</td><td>Scale: mentioned</td></tr><tr><td colspan="2">Date: 11.02.2022</td><td></td></tr><tr><td colspan="3">Dwg. No. IN/LE/ED/109</td></tr></table>	Drawn: Dhana	Checked: Ar.Arul	Scale: mentioned	Date: 11.02.2022			Dwg. No. IN/LE/ED/109			Drawing Title : Front Facade Sloping roof detail - II	
Drawn: Dhana	Checked: Ar.Arul	Scale: mentioned														
Date: 11.02.2022																
Dwg. No. IN/LE/ED/109																



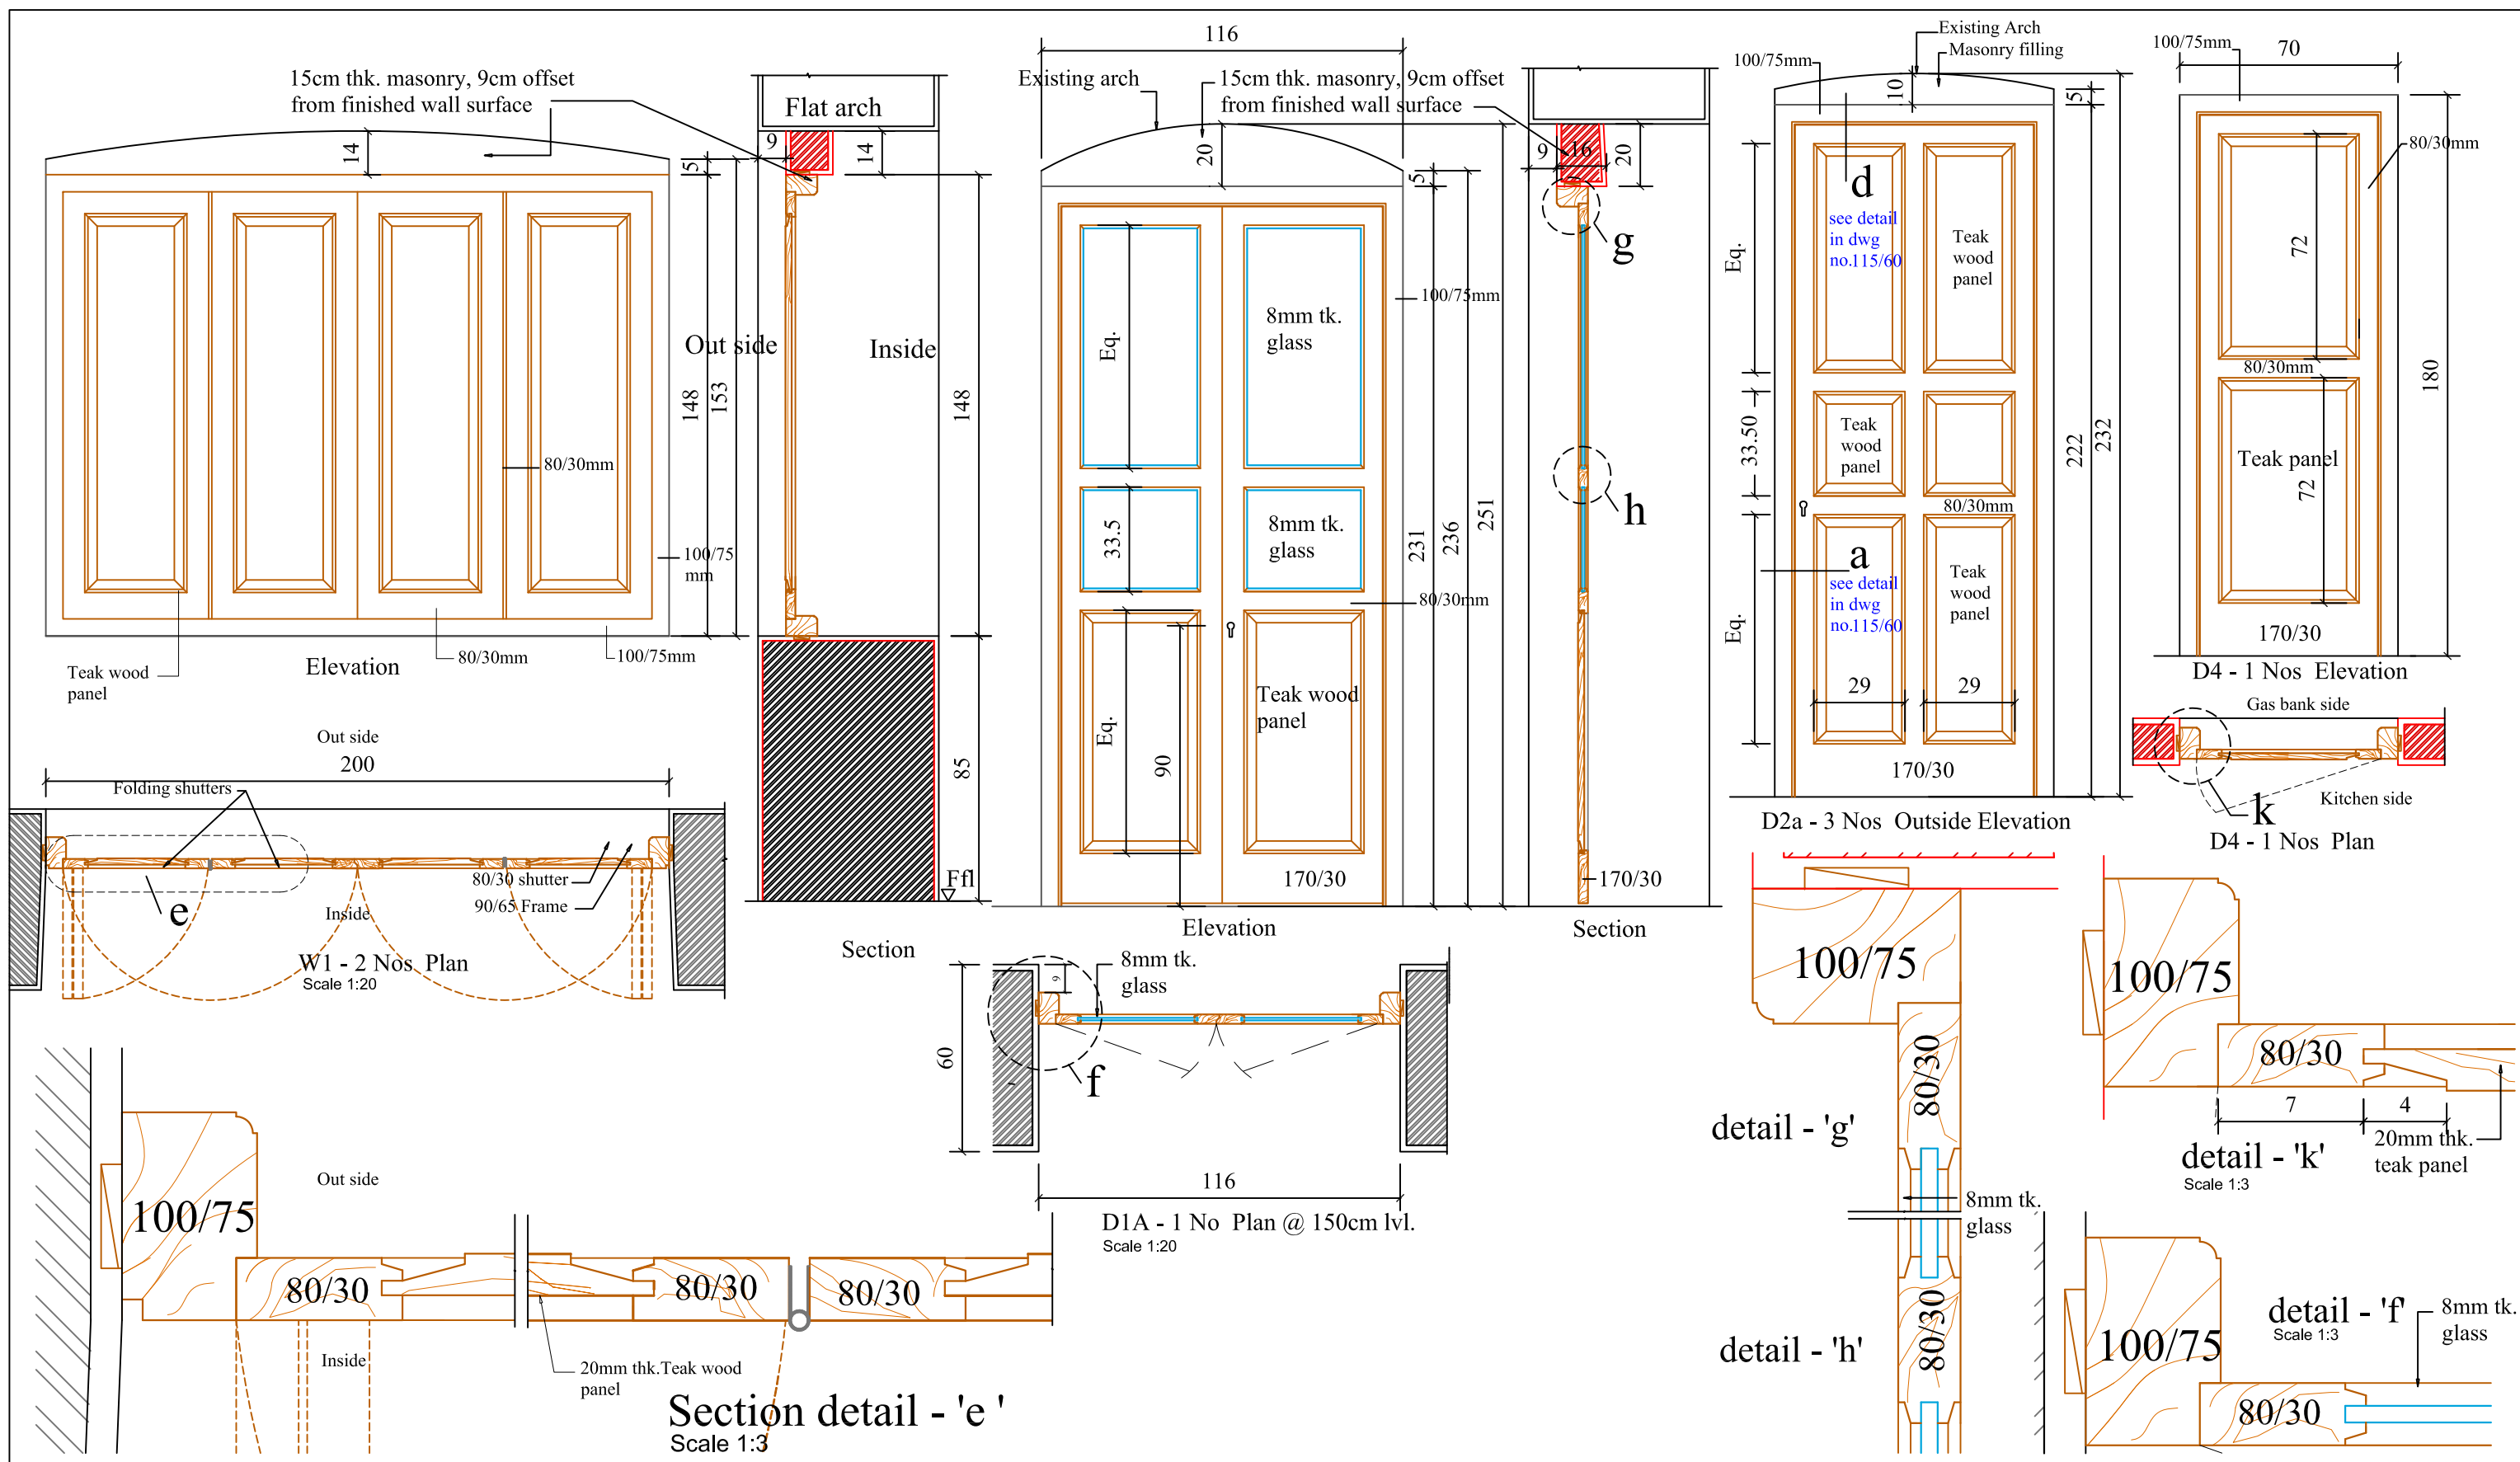


Project Title: Renovation of Le Cafe Goubert Avenue, Pondicherry - 605 001	Client : Department of Tourism PTDC Limited Puducherry	In coordination : Smart City Development Limited Govt. of Puducherry	Executor: Public Works Department Govt. of Puducherry	DESIGN CONSULTANT : INTACH ,Pondicherry 62 Rue Aurobindo, Pondicherry 605 001	Drawn: Dhana	Checked: Ar.Arul	Scale: mentioned	Drawing Title : W1,D1a,D2a & D4 JOINERY DETAIL
					Date: 11.02.2022			
					Dwg. No. IN/LE/JD/110			




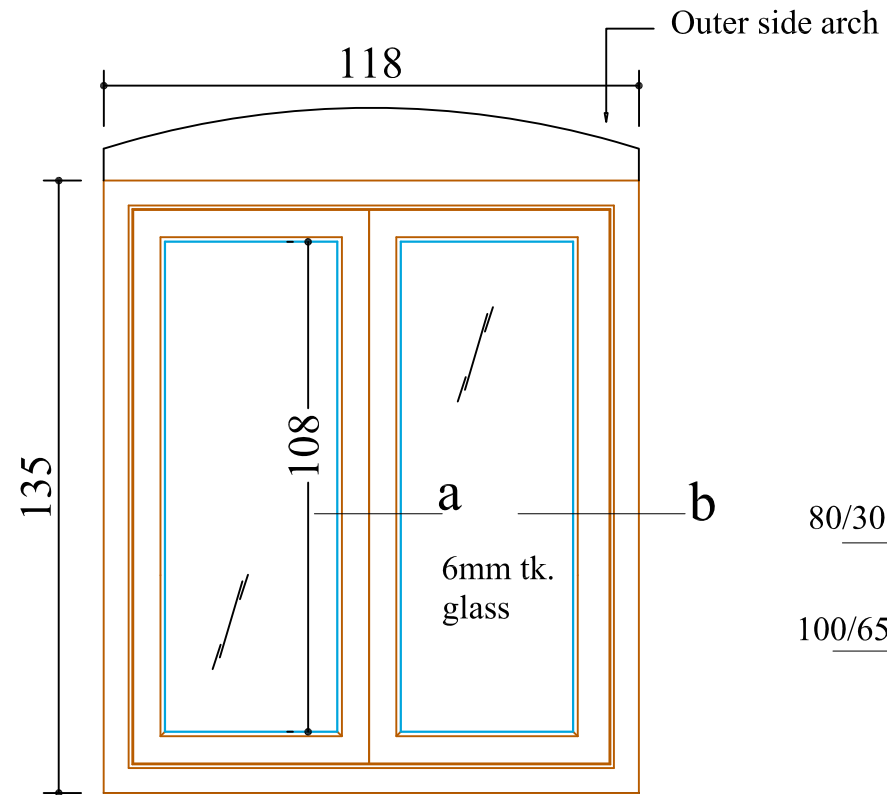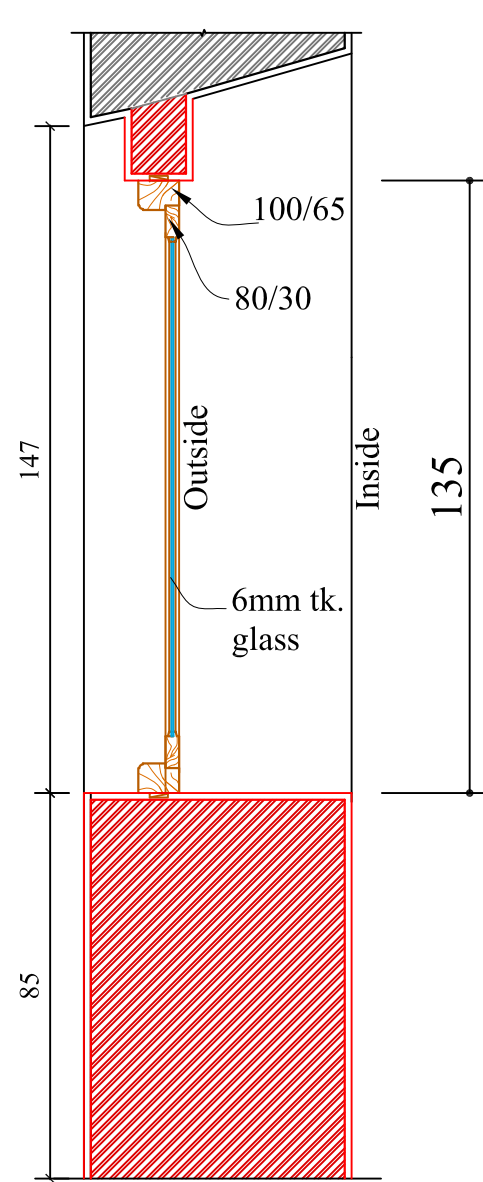


W2 - 1 No OUTSIDE ELEVATION

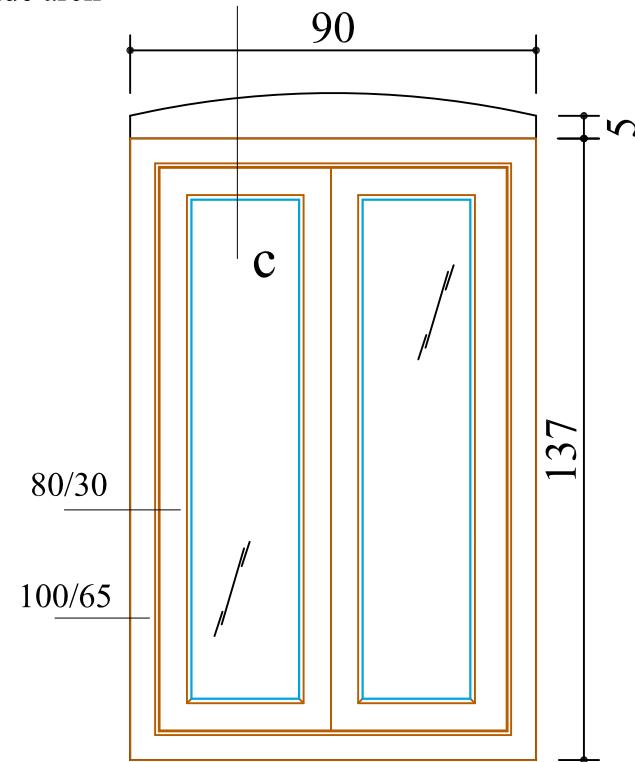


W3 - 1No ELEVATION

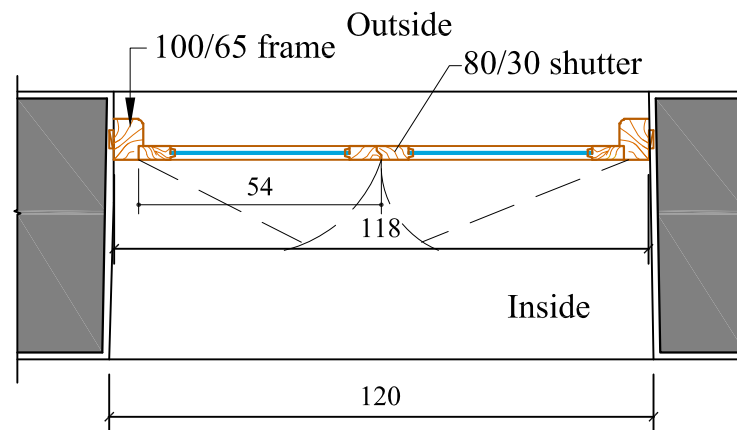


W2 - 1No PLAN
Scale 1:20

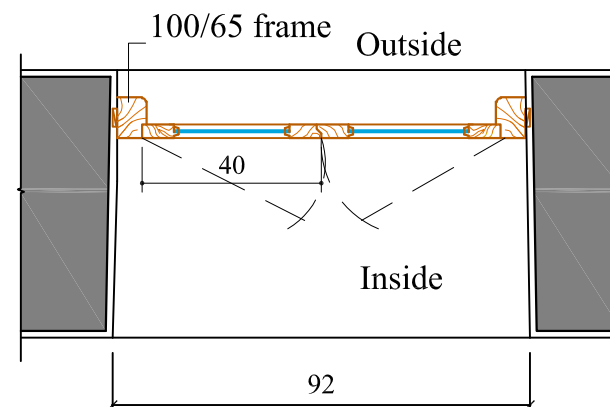


W3 - 1No PLAN
Scale 1:20

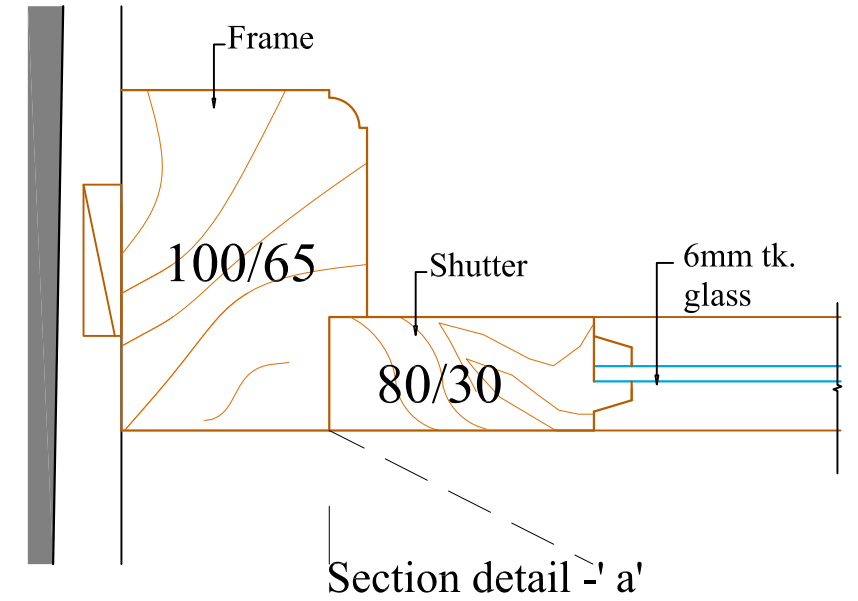

Section detail -' a'

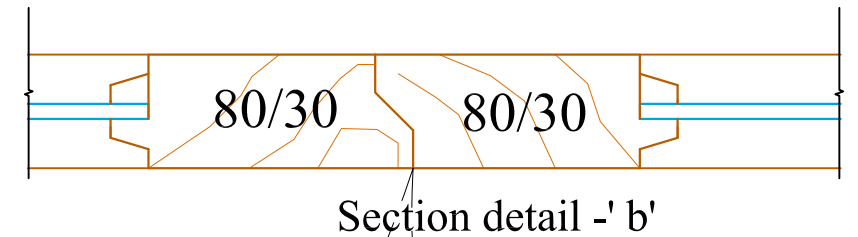



Section detail -' b'

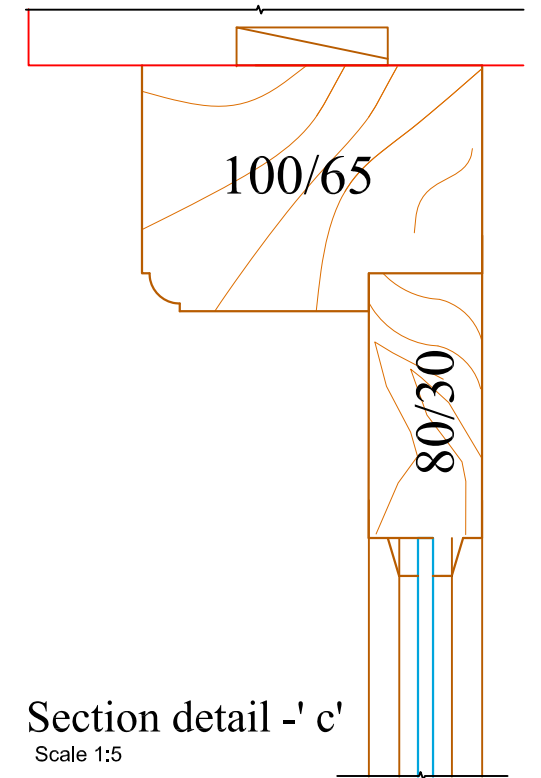

Section detail -' c'
Scale 1:5

Project Title: Renovation of Le Cafe Goubert Avenue, Pondicherry - 605 001	Client : Department of Tourism PTDC Limited Puducherry	In coordination : Smart City Development Limited Govt. of Puducherry	Executor: Public Works Department Govt. of Puducherry	DESIGN CONSULTANT : INTACH ,Pondicherry 62 Rue Aurobindo, Pondicherry 605 001	Drawn: Dhana	Checked: Ar.Arul	Scale: mentioned	Drawing Title : W3 JOINERY DETAIL
					Date: 11.02.2022			
					Dwg. No. IN/LE/JD/112			



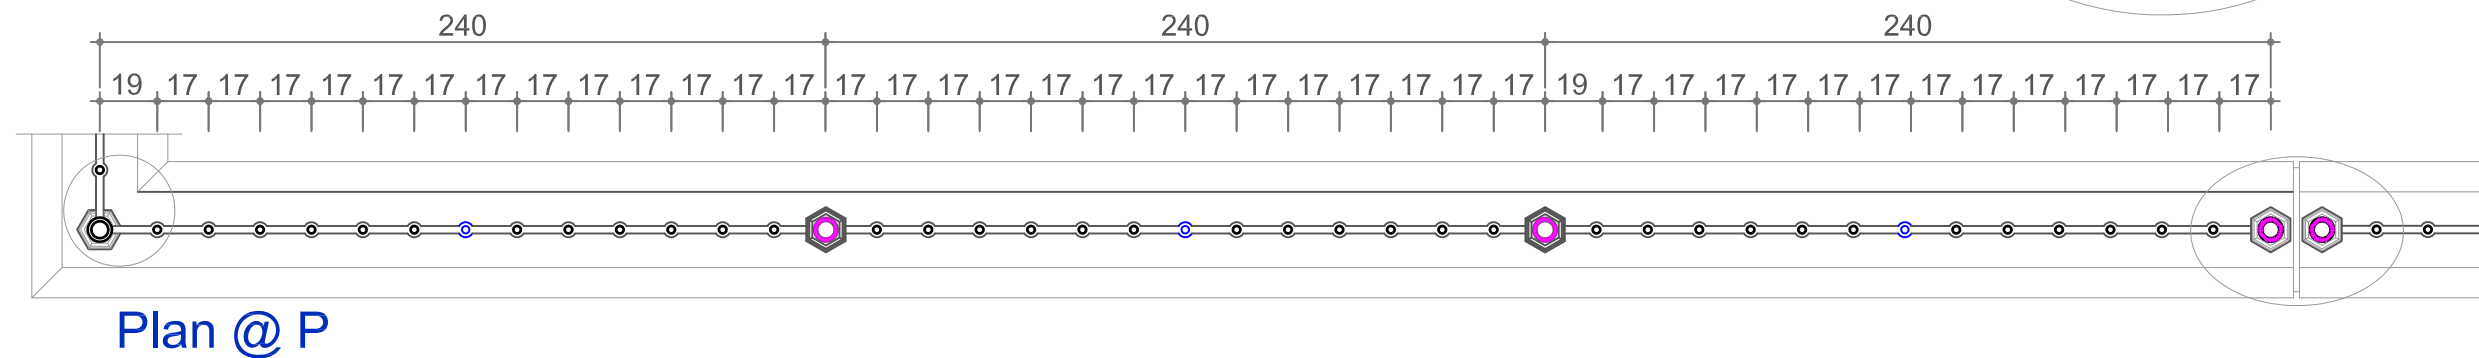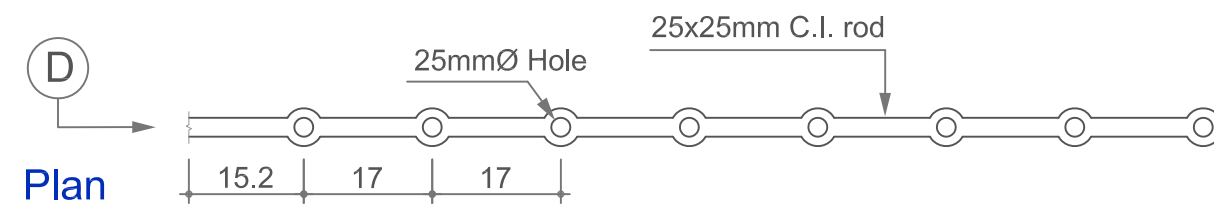

Project Title: Renovation of Le Cafe Goubert Avenue, Pondicherry - 605 001	Client : Department of Tourism PTDC Limited Puducherry	In coordination : Smart City Development Limited Govt. of Puducherry	Executor: Public Works Department Govt. of Puducherry	DESIGN CONSULTANT : INTACH ,Pondicherry 62 Rue Aurobindo, Pondicherry 605 001	Drawn: Jeyanthi	Checked: Ar.Arul	Scale: 1:25	Drawing Title : FENCE DETAIL	
					Date: 11.02.2022				
					Dwg. No. IN/LE/FD/113				